

This material is based upon Crown Copyright and is reproduced with the permission of Land & Property Services under delegated authority from the Controller of Her Majesty's Stationery Office. © Crown copyright & database rights FLA 213. Unauthorised reproduction infringes © Crown Copyright and may lead to prosecution or civil proceedings.

Client:	
Project:	TYRONE TO CAVAN INTERCONNECTOR CONSOLIDATED ES


Title:	FIGURE 10.31: BREEDING BIRD SURVEY 2012 (MAP 2 OF 19)
--------	-------------------------------------------------------------

AECOM

9th Floor
The Clarence West Building
2 Clarence Street West
BELFAST BT2 7GP

Tel: 028 9060 7200
Fax: 028 9060 7399
www.aecom.com

Design:	GB	Drawn:	JM
Chk'd:	FL	App'd:	FL
Date:	31/05/2013	Scale:	1:5000 @ A3
No: 60032220/3528/10.31			

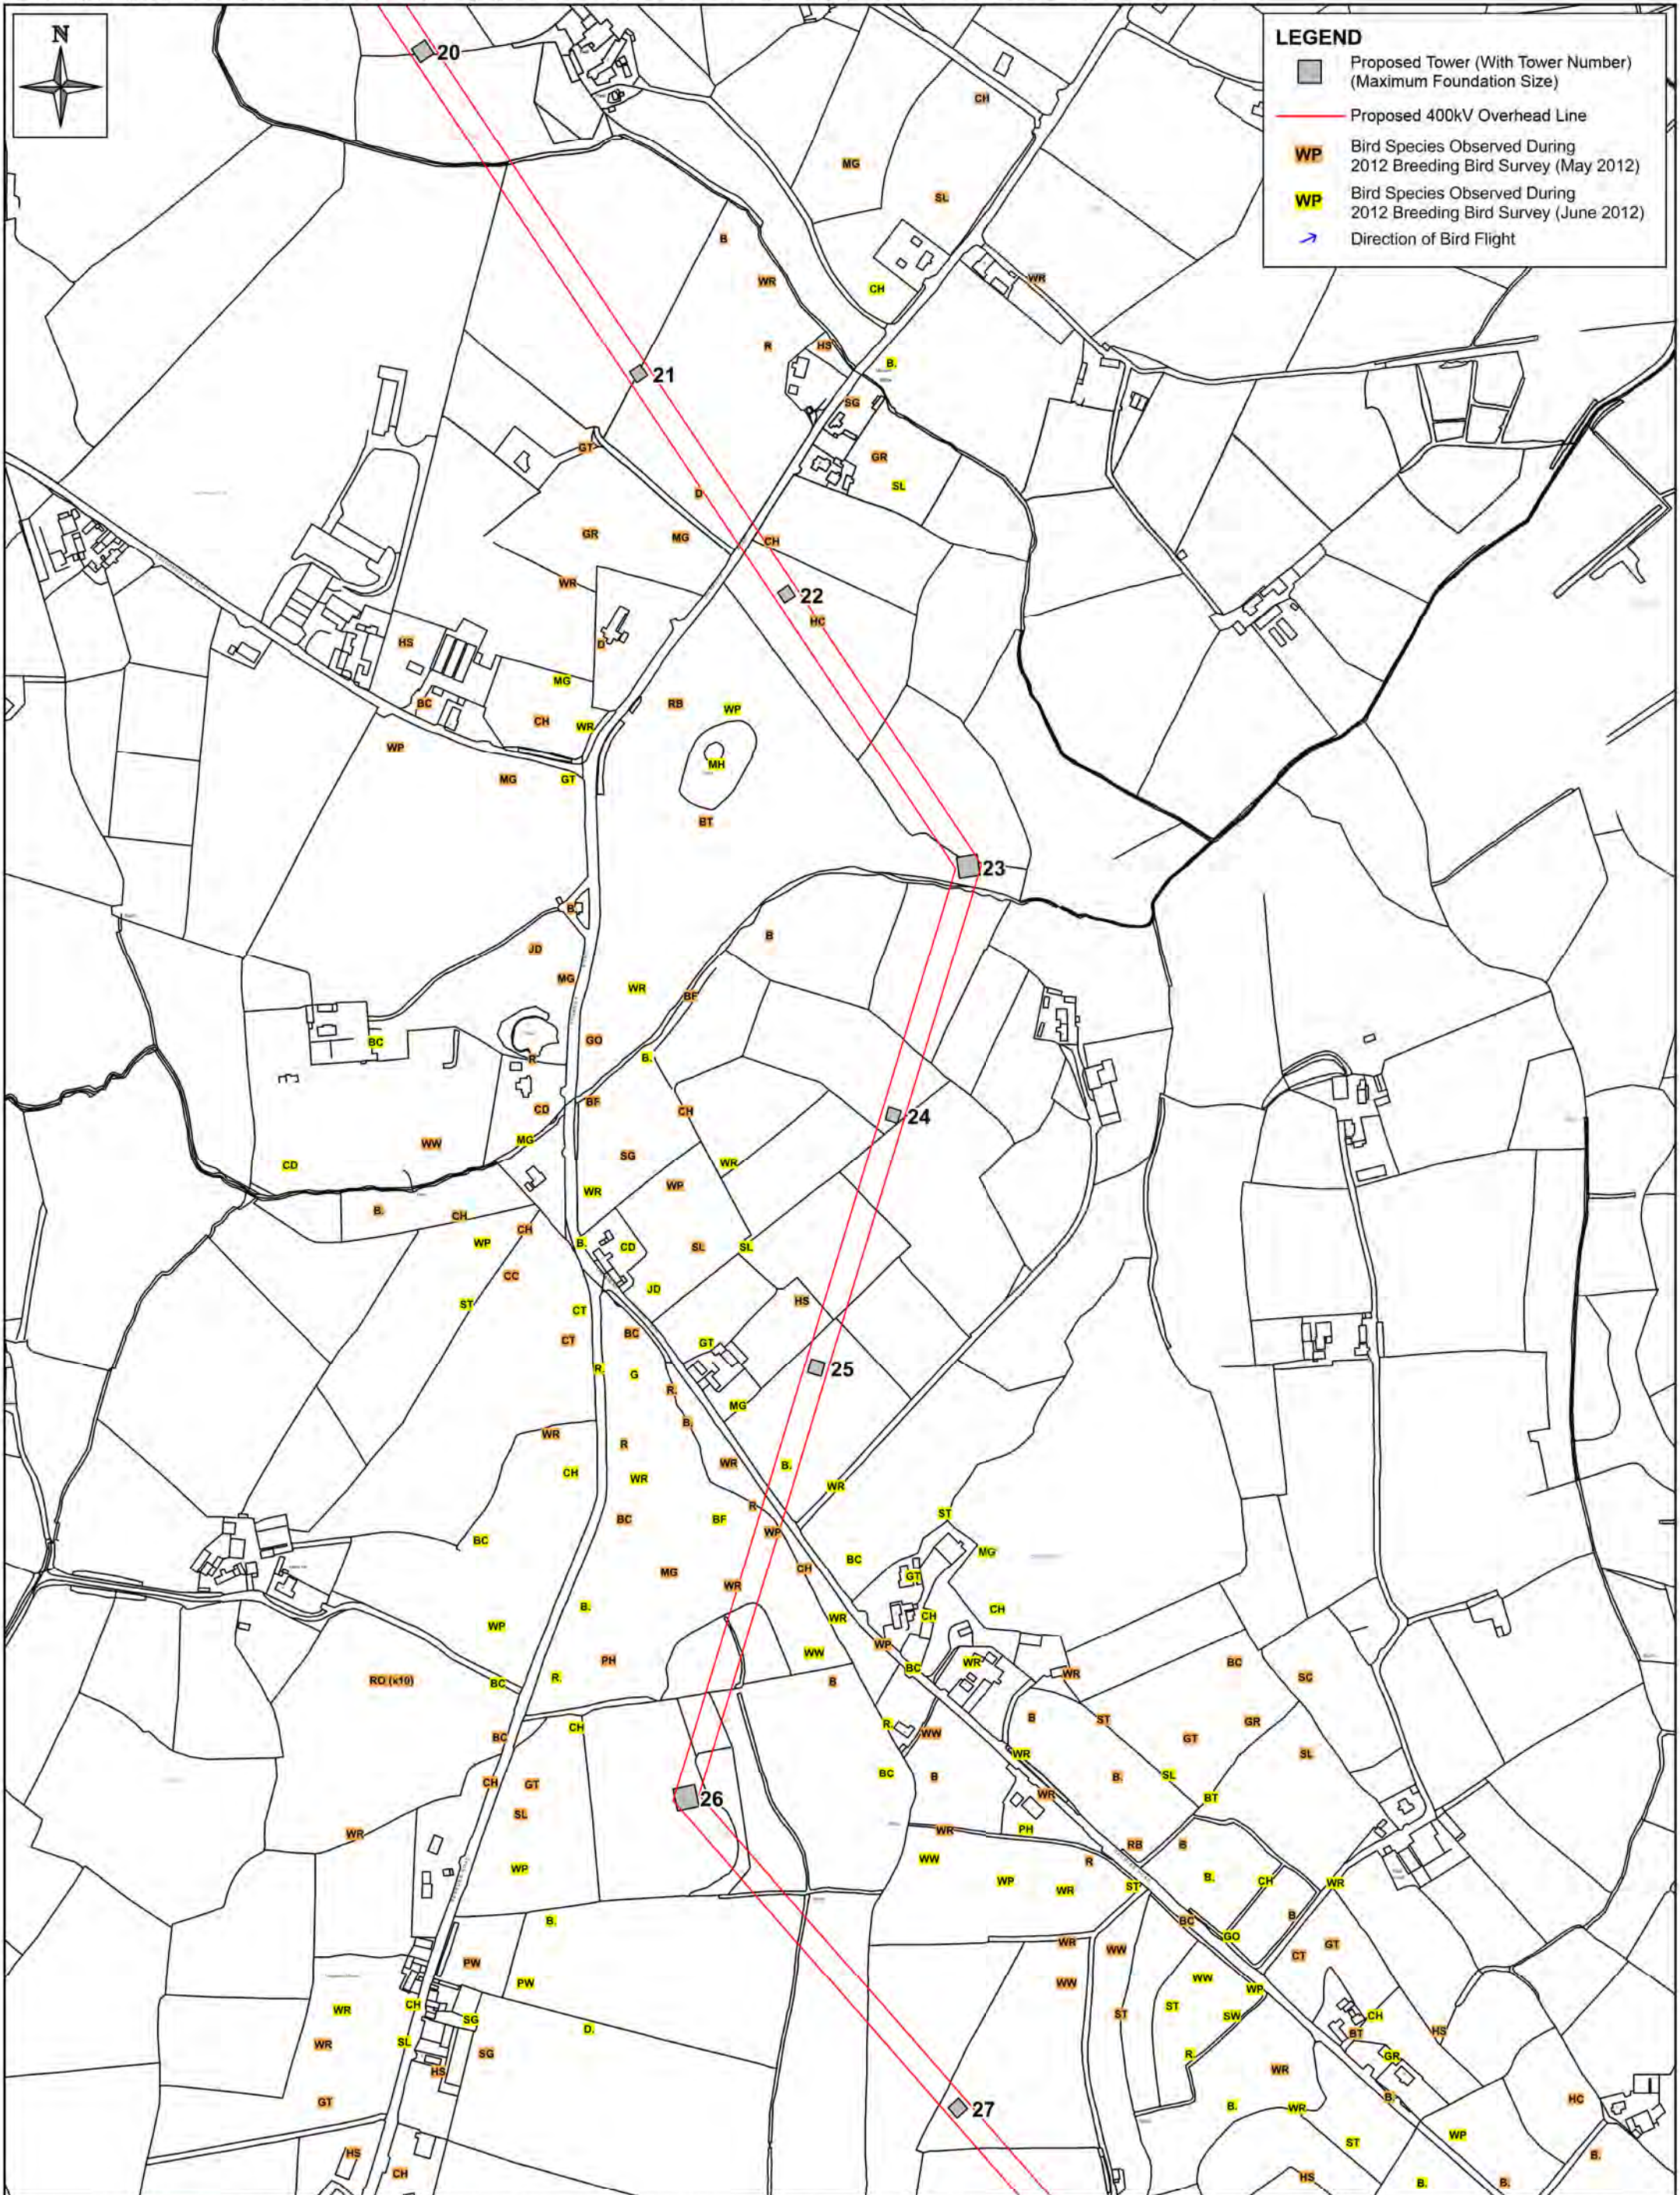


<p>This material is based upon Crown Copyright and is reproduced with the permission of Land & Property Services under delegated authority from the Controller of Her Majesty's Stationery Office, © Crown Copyright & database rights FLA213. Unauthorised reproduction infringes © Crown Copyright and may lead to prosecution or civil proceedings.</p>		<p>Client: </p>		<p>Title: FIGURE 10.33: BREEDING BIRD SURVEY 2012 (MAP 4 OF 19)</p>		<p></p>		<p>Design: GB</p>		<p>Drawn: JM</p>			
<p>Project: TYRONE TO CAVAN INTERCONNECTOR CONSOLIDATED ES</p>		<p>9th Floor The Clarence West Building 2 Clarence Street West BELFAST, BT2 7GP</p>		<p>Tel: +44 (0) 28 9060 7200 Fax: +44 (0) 28 9060 7399 www.aecom.com</p>		<p>Chk'd: FL</p>		<p>App'd: FL</p>		<p>Date: 31/05/2013</p>		<p>Scale: 1:5000 @ A3</p>	
										<p>No: 60032220/3528/10.33</p>			




LEGEND

- Proposed Tower (With Tower Number) (Maximum Foundation Size)
- Proposed 400kV Overhead Line
- Bird Species Observed During 2012 Breeding Bird Survey (May 2012)
- Bird Species Observed During 2012 Breeding Bird Survey (June 2012)
- Direction of Bird Flight

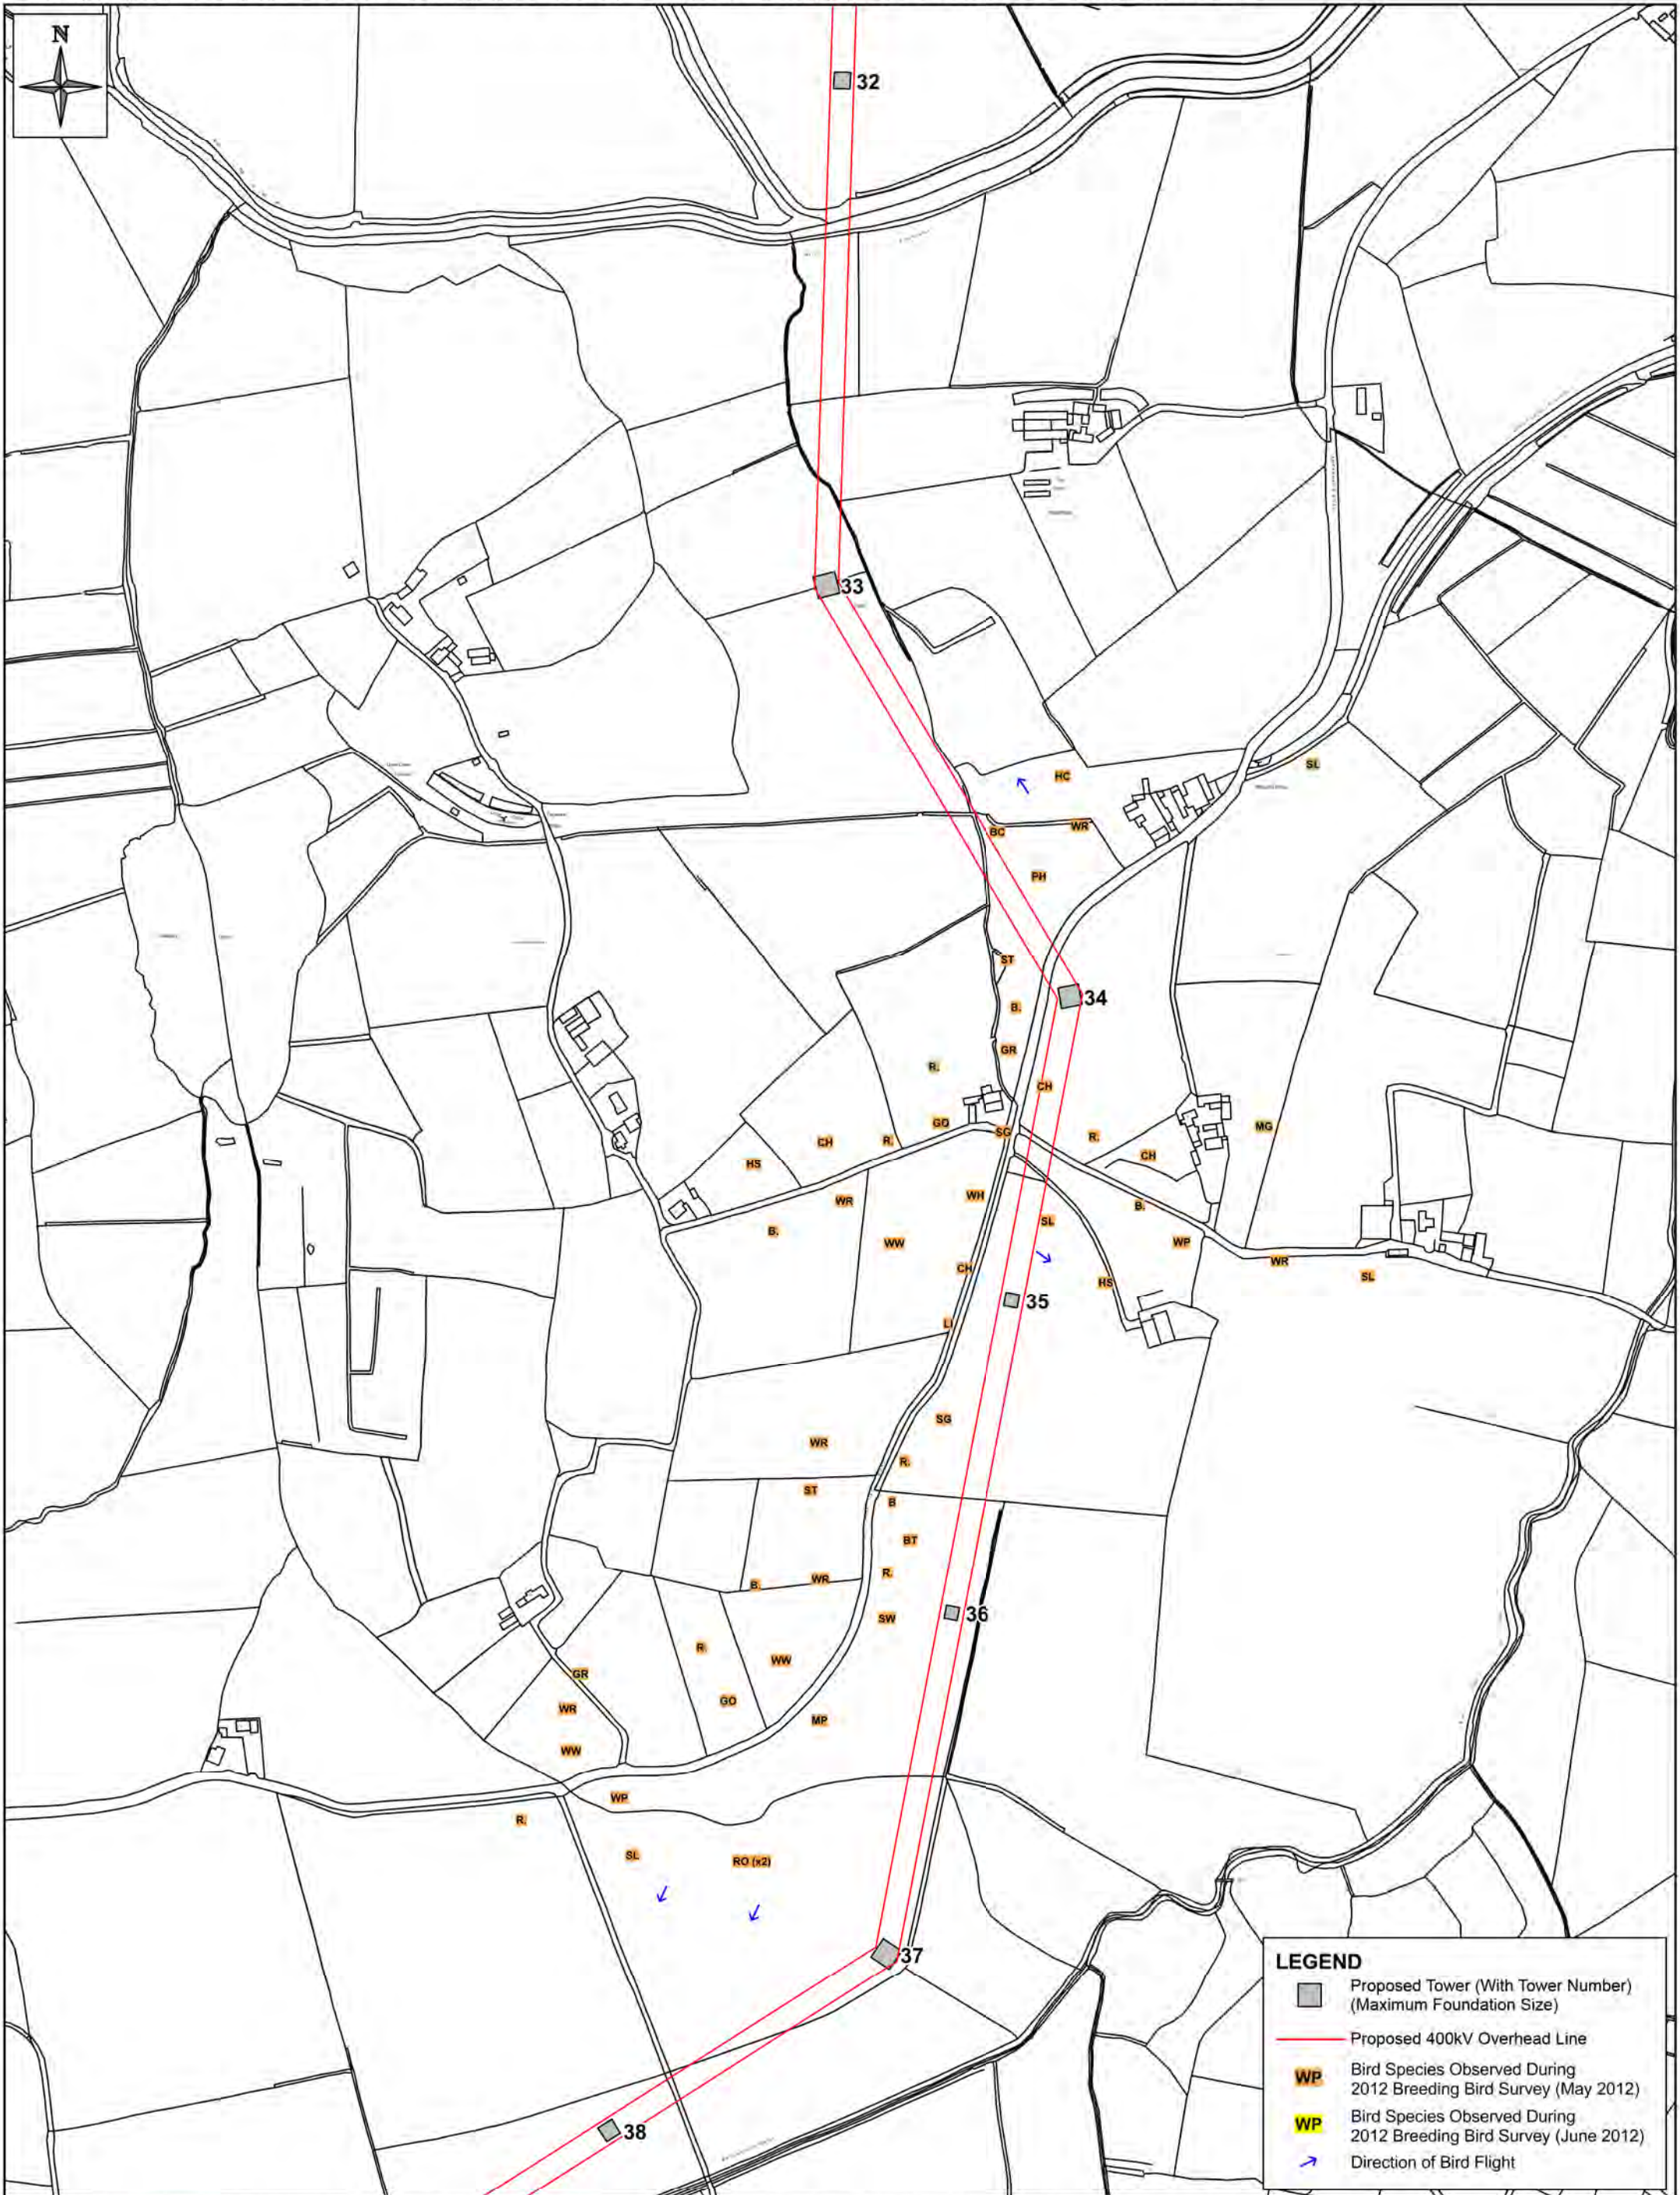


LEGEND

- Proposed Tower (With Tower Number) (Maximum Foundation Size)
- Proposed 400kV Overhead Line
- WR Bird Species Observed During 2012 Breeding Bird Survey (May 2012)
- WP Bird Species Observed During 2012 Breeding Bird Survey (June 2012)
- ➔ Direction of Bird Flight

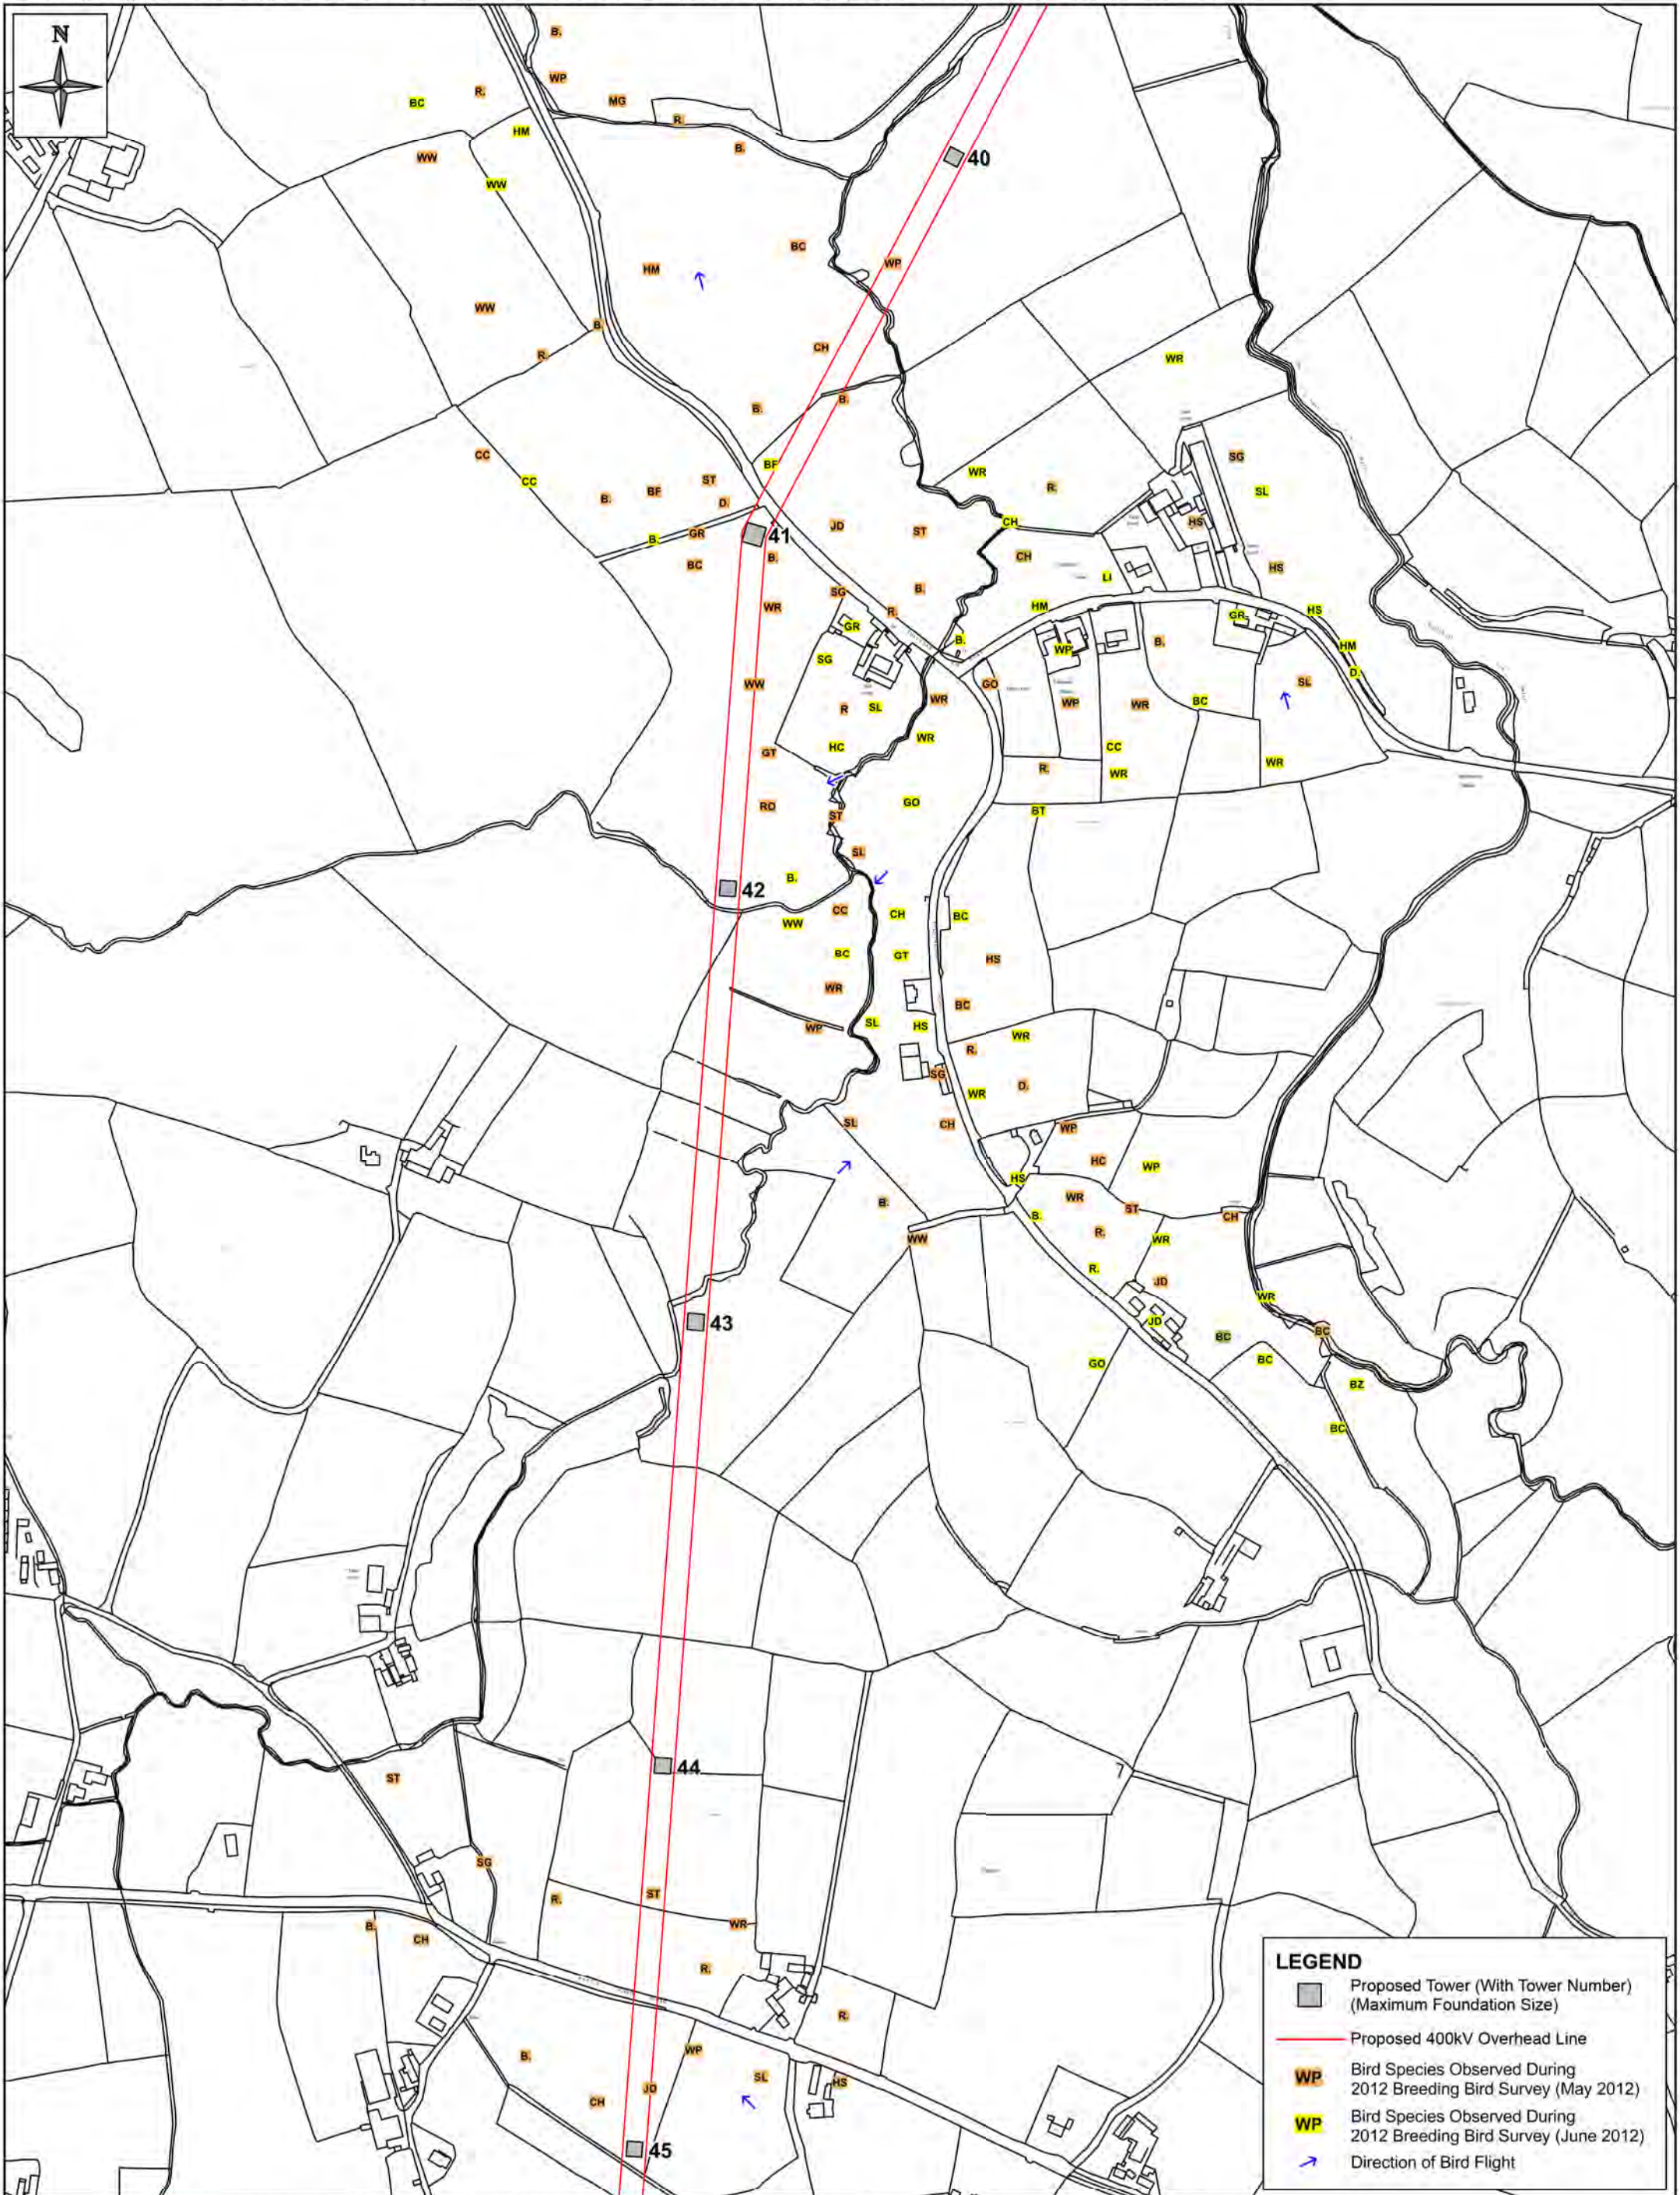

LEGEND

- Proposed Tower (With Tower Number) (Maximum Foundation Size)
- Proposed 400kV Overhead Line
- WP Bird Species Observed During 2012 Breeding Bird Survey (May 2012)
- WP Bird Species Observed During 2012 Breeding Bird Survey (June 2012)
- ➔ Direction of Bird Flight

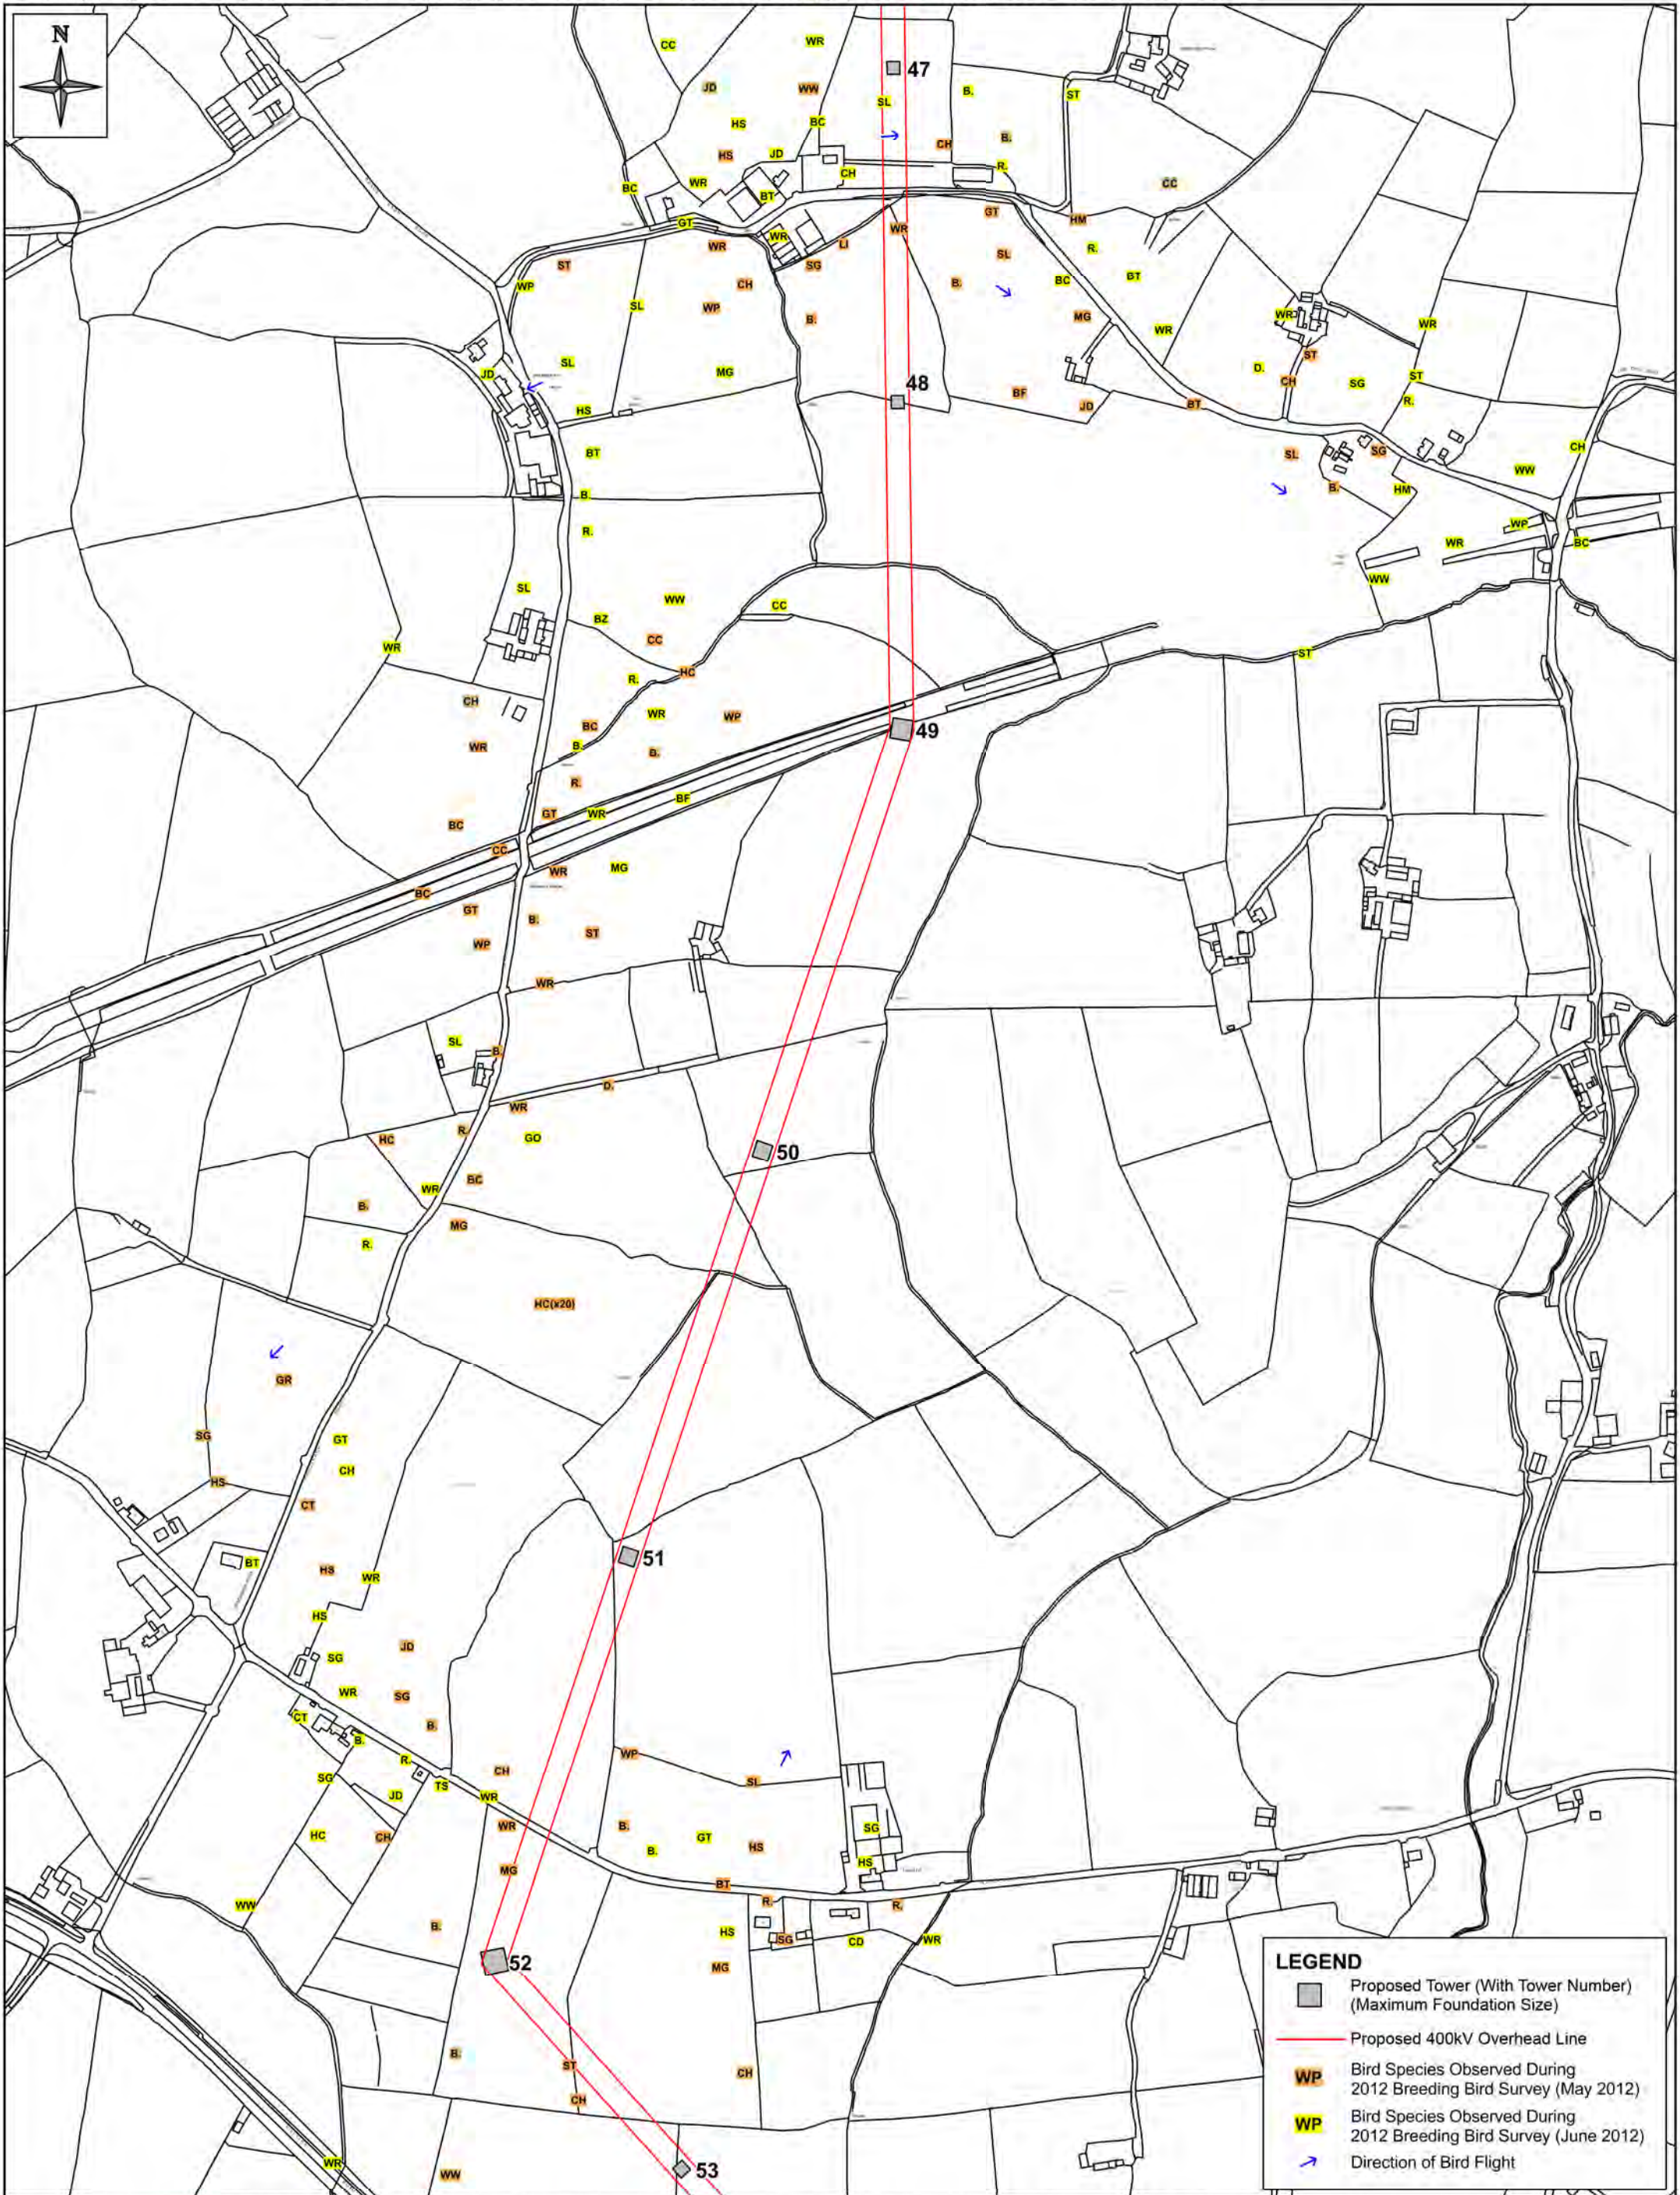

LEGEND

- Proposed Tower (With Tower Number) (Maximum Foundation Size)
- Proposed 400kV Overhead Line
- Bird Species Observed During 2012 Breeding Bird Survey (May 2012)
- Bird Species Observed During 2012 Breeding Bird Survey (June 2012)
- Direction of Bird Flight

This material is based upon Crown Copyright and is reproduced with the permission of Land & Property Services under delegated authority from the Controller of Her Majesty's Stationery Office, © Crown Copyright & database rights FLA213. Unauthorised reproduction infringes © Crown Copyright and may lead to prosecution or civil proceedings.

Client: Northern Ireland Electricity

Project: TYRONE TO CAVAN INTERCONNECTOR CONSOLIDATED ES

Title: **FIGURE 10.37: BREEDING BIRD SURVEY 2012 (MAP 8 OF 19)**

AECOM

9th Floor
The Clarence West Building
2 Clarence Street West
BELFAST, BT2 7GP

Tel: +44 (0) 28 9060 7200
Fax: +44 (0) 28 9060 7399
www.aecom.com

Design: GB	Drawn: JM
Chk'd: FL	App'd: FL
Date: 31/05/2013	Scale: 1:5000 @ A3
No: 60032220/3528/10.37	



LEGEND

- Proposed Tower (With Tower Number) (Maximum Foundation Size)
- Proposed 400kV Overhead Line
- Bird Species Observed During 2012 Breeding Bird Survey (May 2012)
- Bird Species Observed During 2012 Breeding Bird Survey (June 2012)
- Direction of Bird Flight

This material is based upon Crown Copyright and is reproduced with the permission of Land & Property Services under delegated authority from the Controller of Her Majesty's Stationery Office, © Crown Copyright & database rights FLA213. Unauthorised reproduction infringes © Crown Copyright and may lead to prosecution or civil proceedings.

Client: Northern Ireland Electricity

Project: TYRONE TO CAVAN INTERCONNECTOR CONSOLIDATED ES

Title: **FIGURE 10.38: BREEDING BIRD SURVEY 2012 (MAP 9 OF 19)**

AECOM



9th Floor
The Clarence West Building
2 Clarence Street West
BELFAST, BT2 7GP


Tel: +44 (0) 28 9060 7200
Fax: +44 (0) 28 9060 7399
www.aecom.com

Design: GB	Drawn: JM
Chk'd: FL	App'd: FL
Date: 31/05/2013	Scale: 1:5000 @ A3
No: 60032220/3528/10.38	



This material is based upon Crown Copyright and is reproduced with the permission of Land & Property Services under delegated authority from the Controller of Her Majesty's Stationery Office, © Crown Copyright & database rights FLA213. Unauthorised reproduction infringes © Crown Copyright and may lead to prosecution or civil proceedings.

Client: 	Title: FIGURE 10.39: BREEDING BIRD SURVEY 2012 (MAP 10 OF 19)		Design: GB	Drawn: JM
			Chk'd: FL	App'd: FL
Project: TYRONE TO CAVAN INTERCONNECTOR CONSOLIDATED ES		9th Floor The Clarence West Building 2 Clarence Street West BELFAST, BT2 7GP Tel: +44 (0) 28 9060 7200 Fax: +44 (0) 28 9060 7399 www.aecom.com	Date: 31/05/2013	Scale: 1:5000 @ A3
			No: 60032220/3528/10.39	

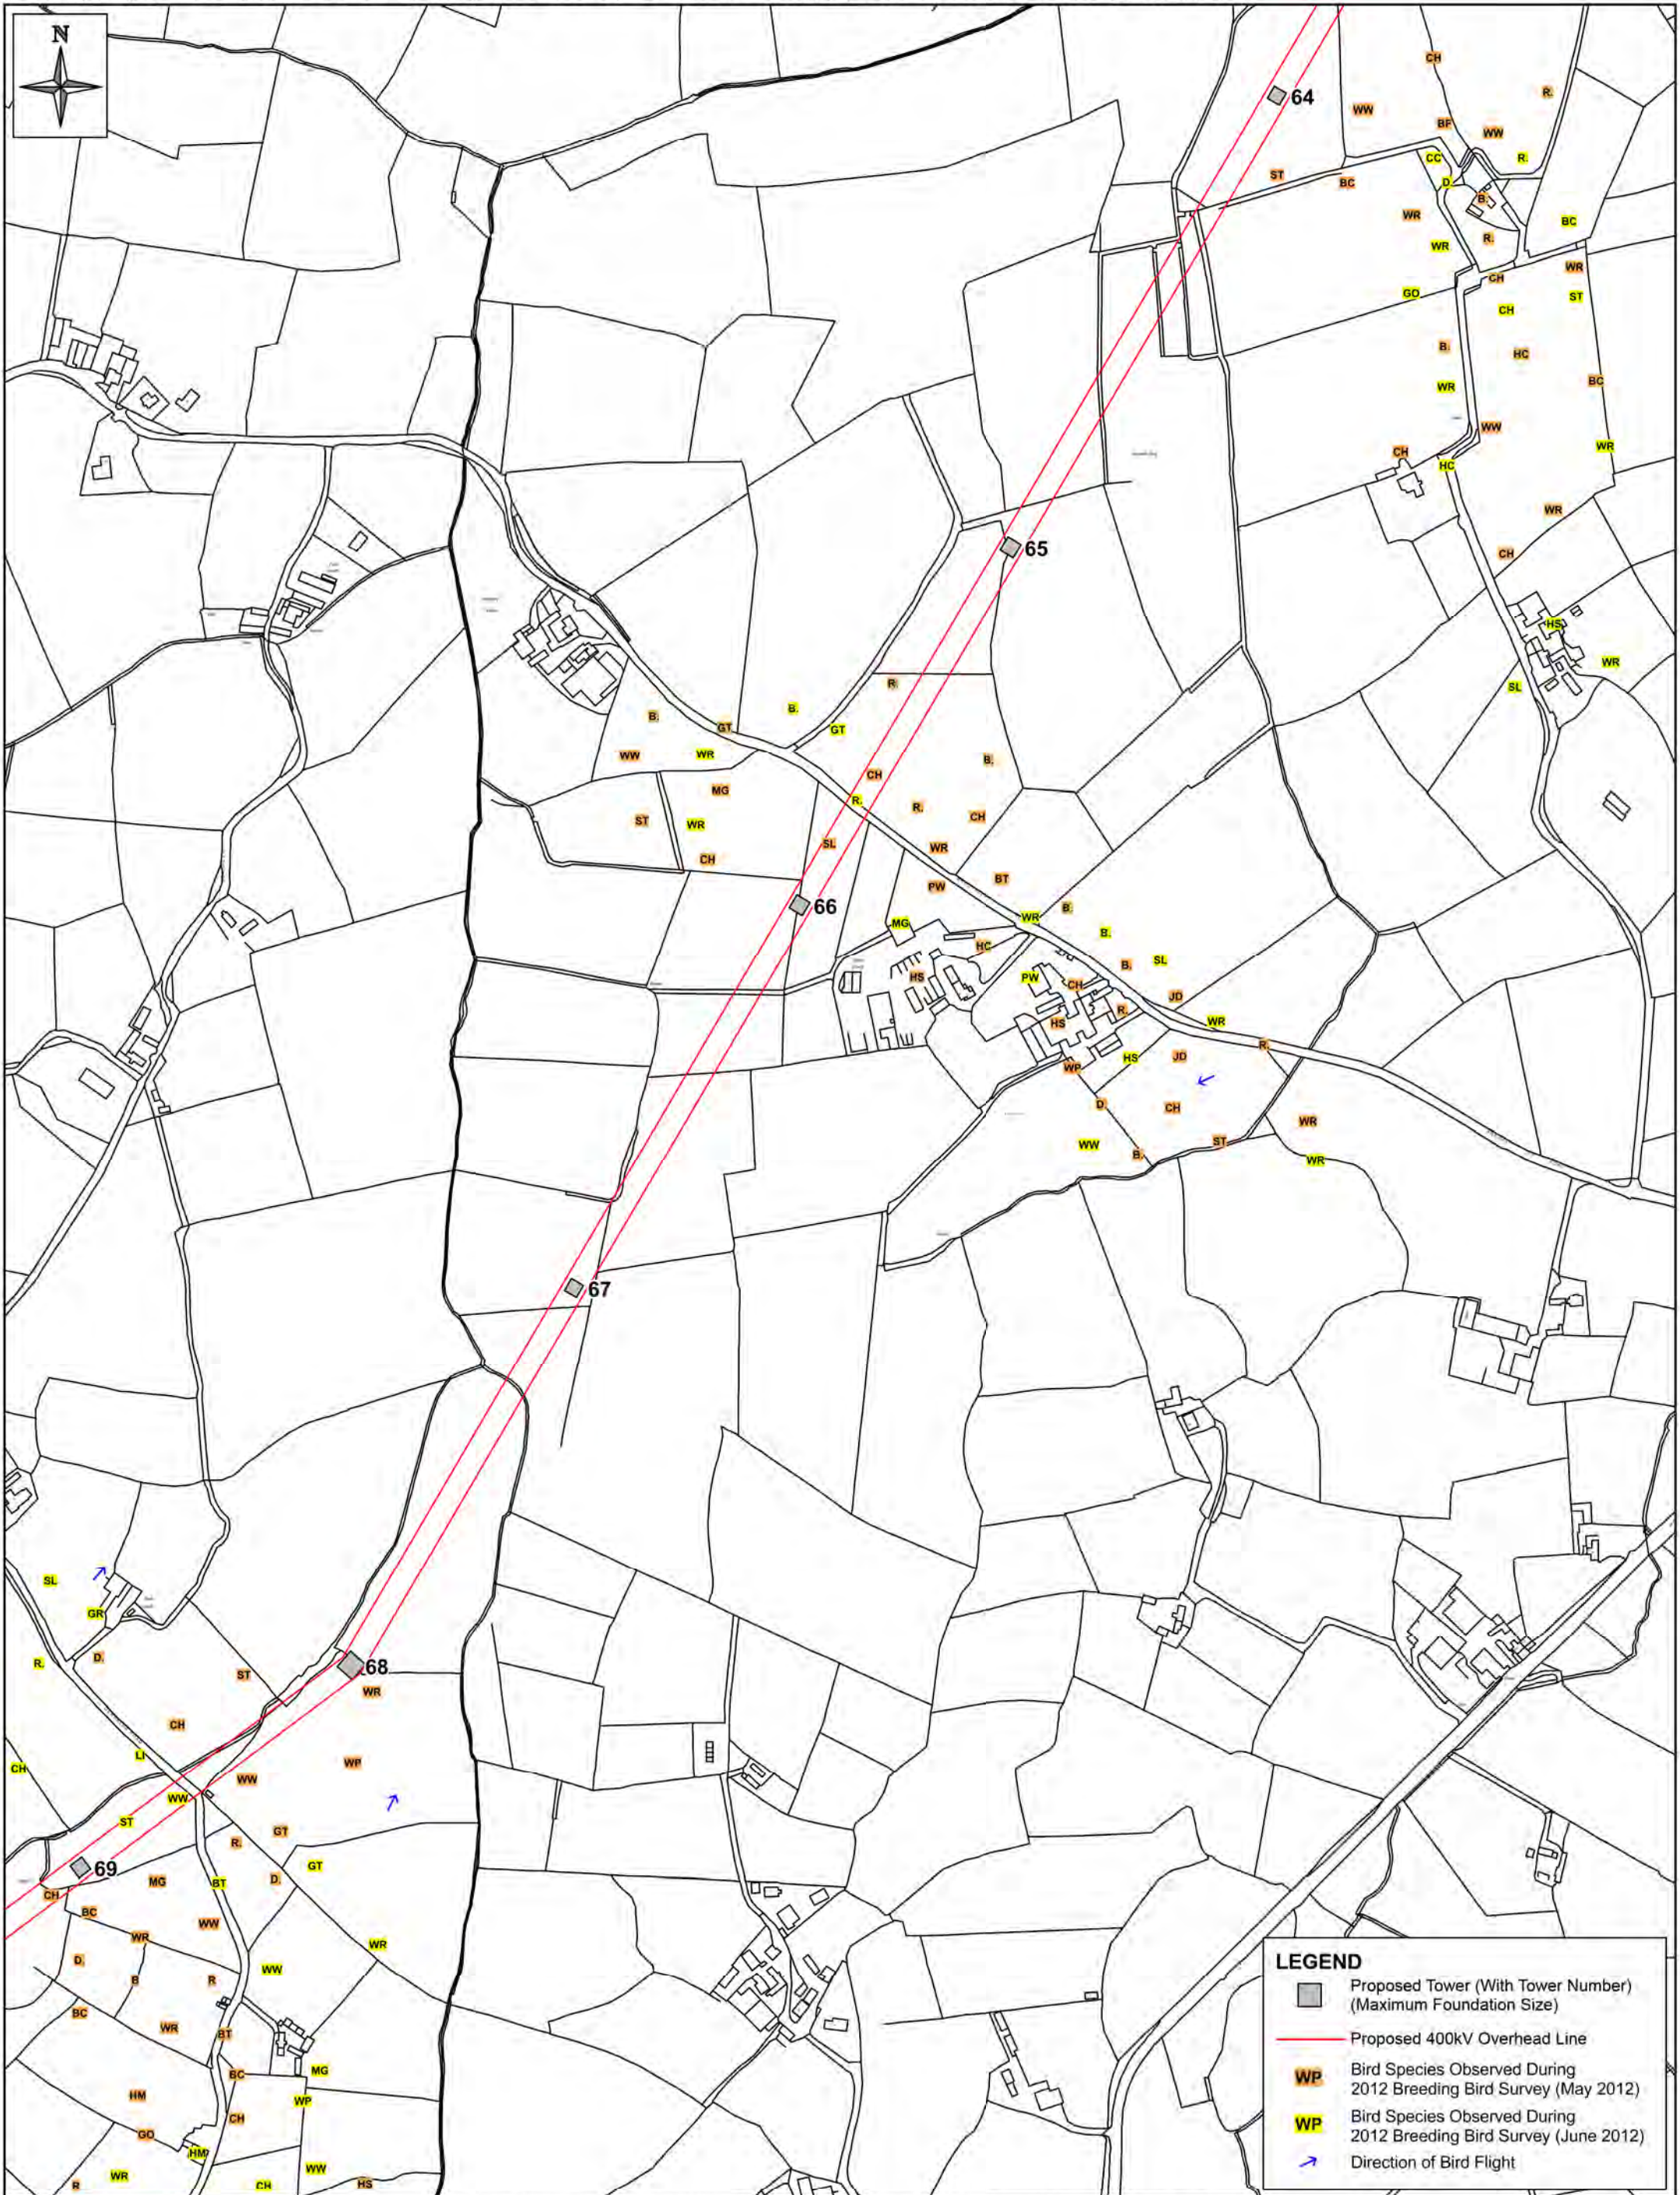

LEGEND

- Proposed Tower (With Tower Number) (Maximum Foundation Size)
- Proposed 400kV Overhead Line
- Bird Species Observed During 2012 Breeding Bird Survey (May 2012)
- Bird Species Observed During 2012 Breeding Bird Survey (June 2012)
- Direction of Bird Flight

This material is based upon Crown Copyright and is reproduced with the permission of Land & Property Services under delegated authority from the Controller of Her Majesty's Stationery Office, © Crown Copyright & database rights FLA213. Unauthorised reproduction infringes © Crown Copyright and may lead to prosecution or civil proceedings.

Client: Northern Ireland Electricity

Project: TYRONE TO CAVAN INTERCONNECTOR CONSOLIDATED ES


Title: FIGURE 10.40: BREEDING BIRD SURVEY 2012 (MAP 11 OF 19)

AECOM

9th Floor
The Clarence West Building
2 Clarence Street West
BELFAST, BT2 7GP

Tel: +44 (0) 28 9060 7200
Fax: +44 (0) 28 9060 7399
www.aecom.com


Design: GB	Drawn: JM
Chk'd: FL	App'd: FL
Date: 31/05/2013	Scale: 1:5000 @ A3
No: 60032220/3528/10.40	

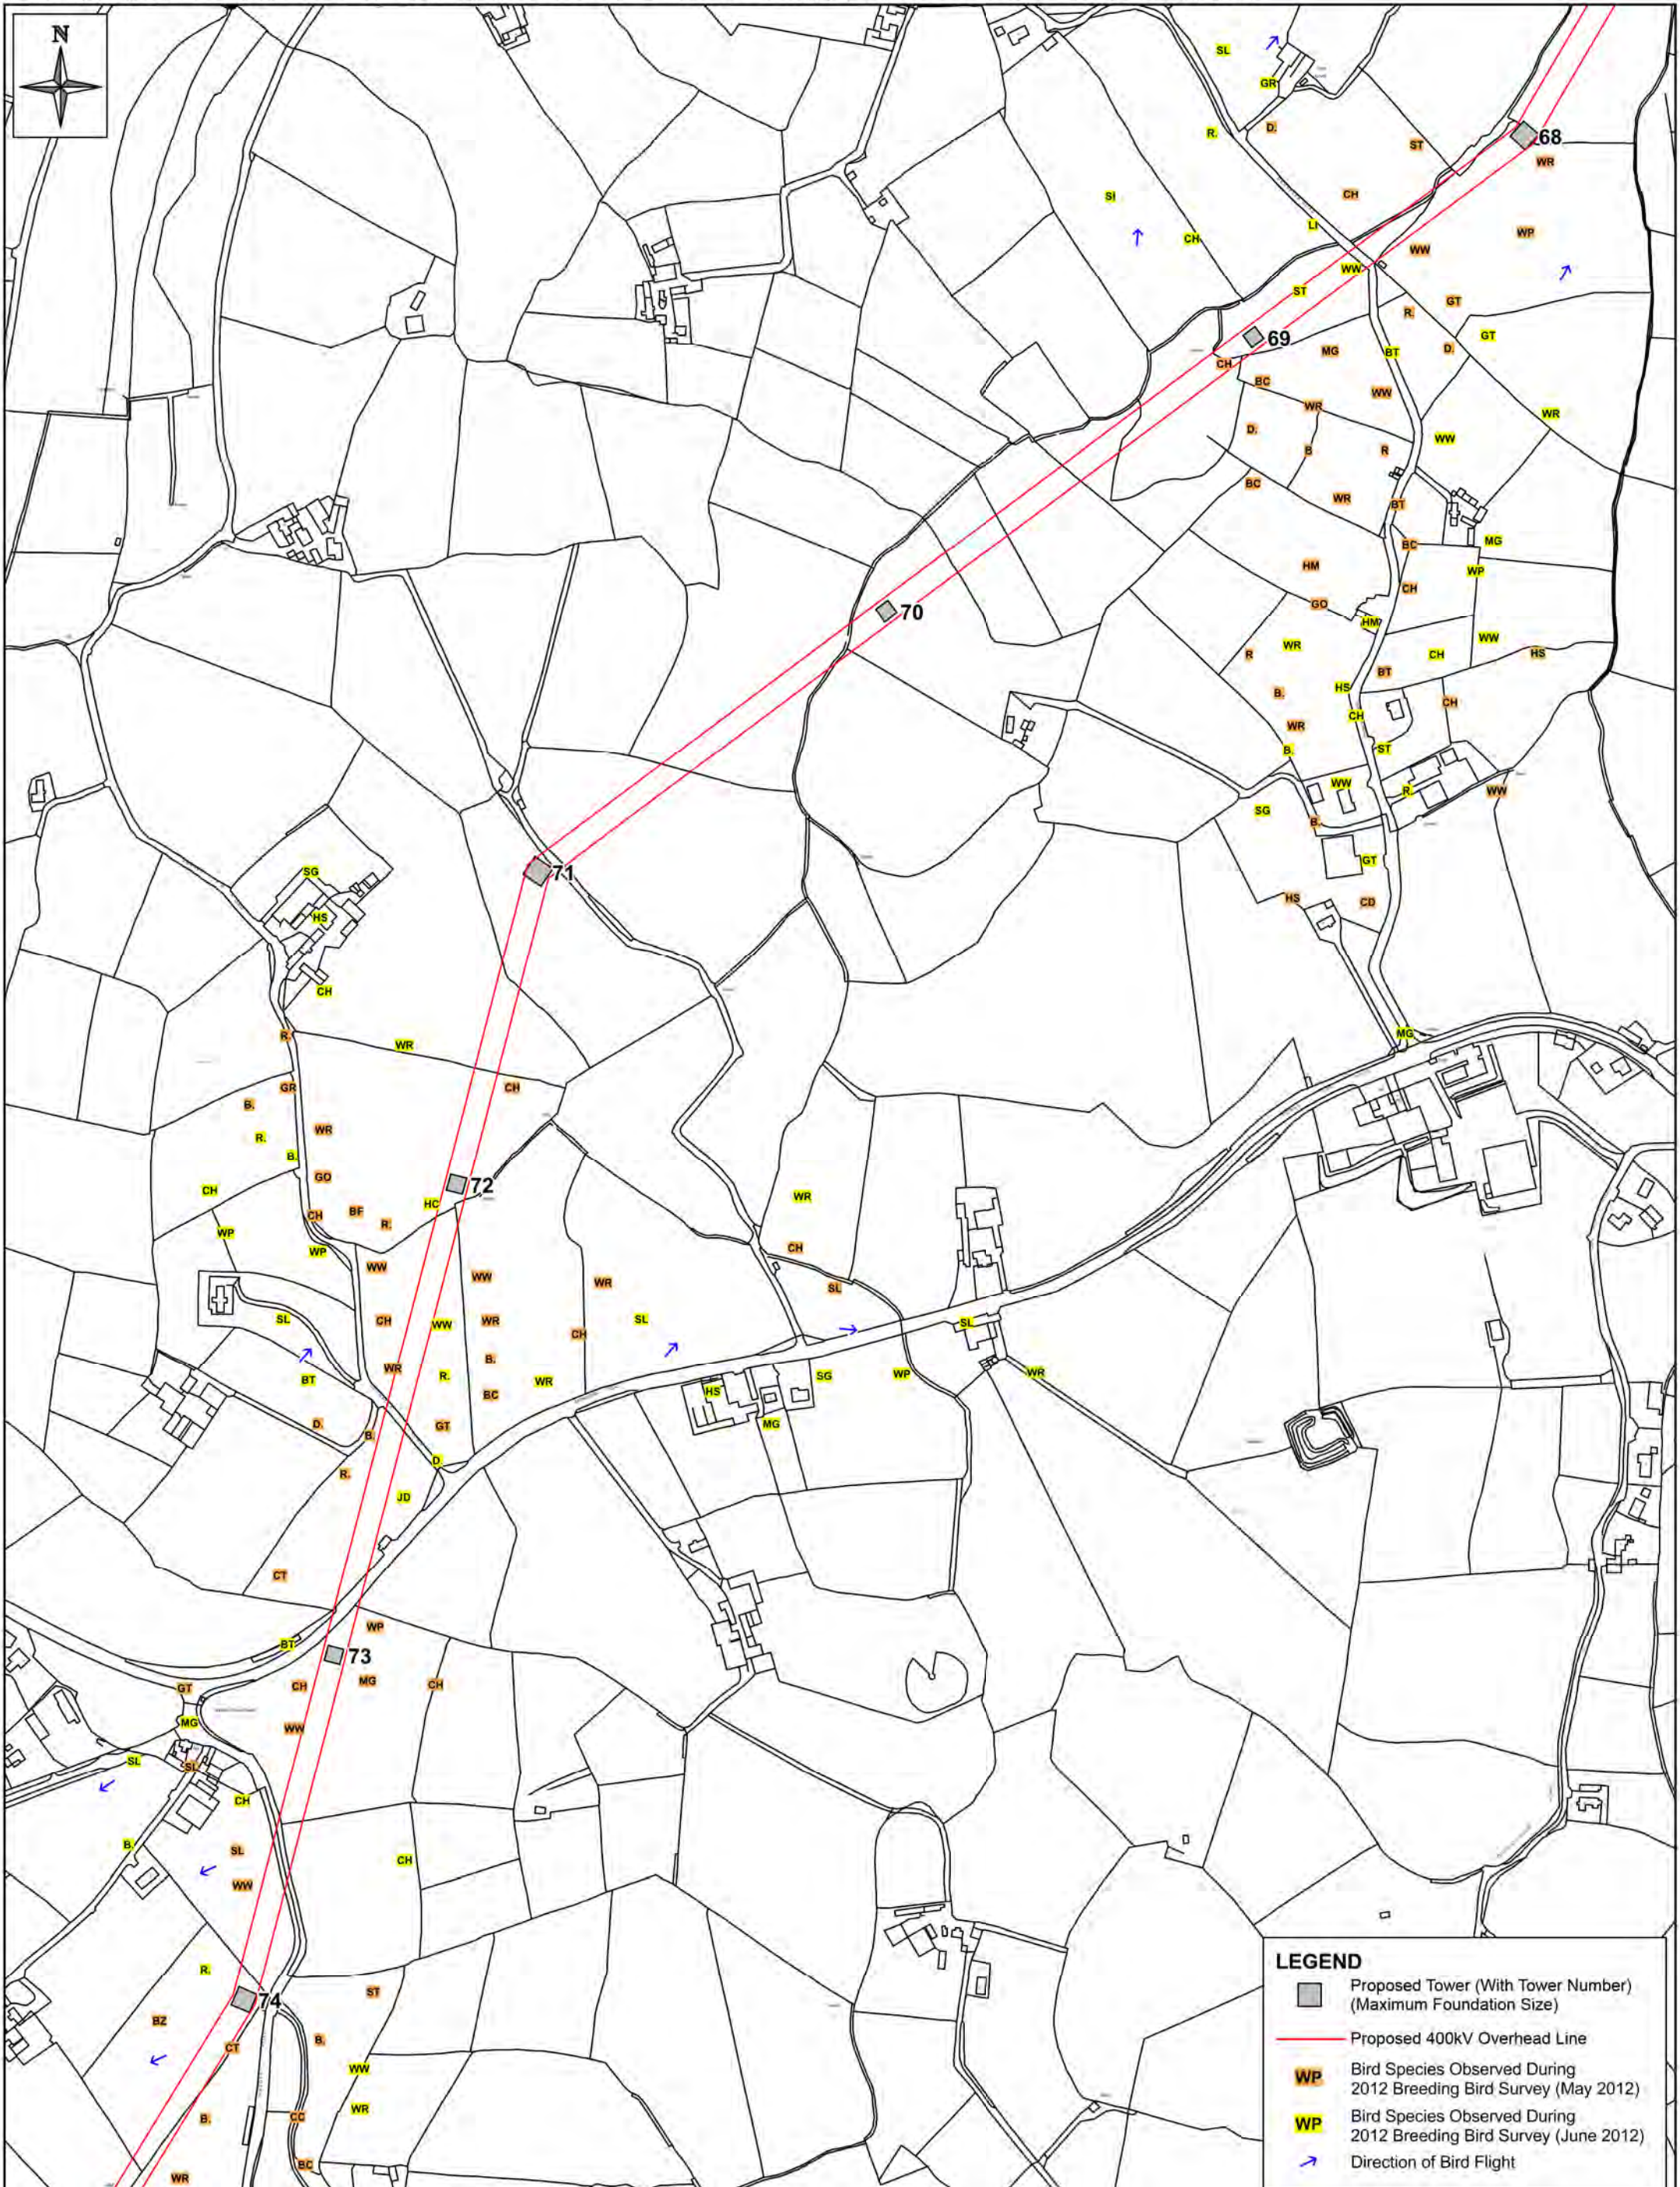


This material is based upon Crown Copyright and is reproduced with the permission of Land & Property Services under delegated authority from the Controller of Her Majesty's Stationery Office, © Crown Copyright & database rights FLA213. Unauthorised reproduction infringes © Crown Copyright and may lead to prosecution or civil proceedings.

Client: 
 Project: TYRONE TO CAVAN INTERCONNECTOR CONSOLIDATED ES


Title: **FIGURE 10.41:**
BREEDING BIRD SURVEY 2012
 (MAP 12 OF 19)


 9th Floor
 The Clarence West Building
 2 Clarence Street West
 BELFAST, BT2 7GP
 Tel: +44 (0) 28 9060 7200
 Fax: +44 (0) 28 9060 7399
 www.aecom.com

Design: GB	Drawn: JM
Chk'd: FL	App'd: FL
Date: 31/05/2013	Scale: 1:5000 @ A3
No: 60032220/3528/10.41	

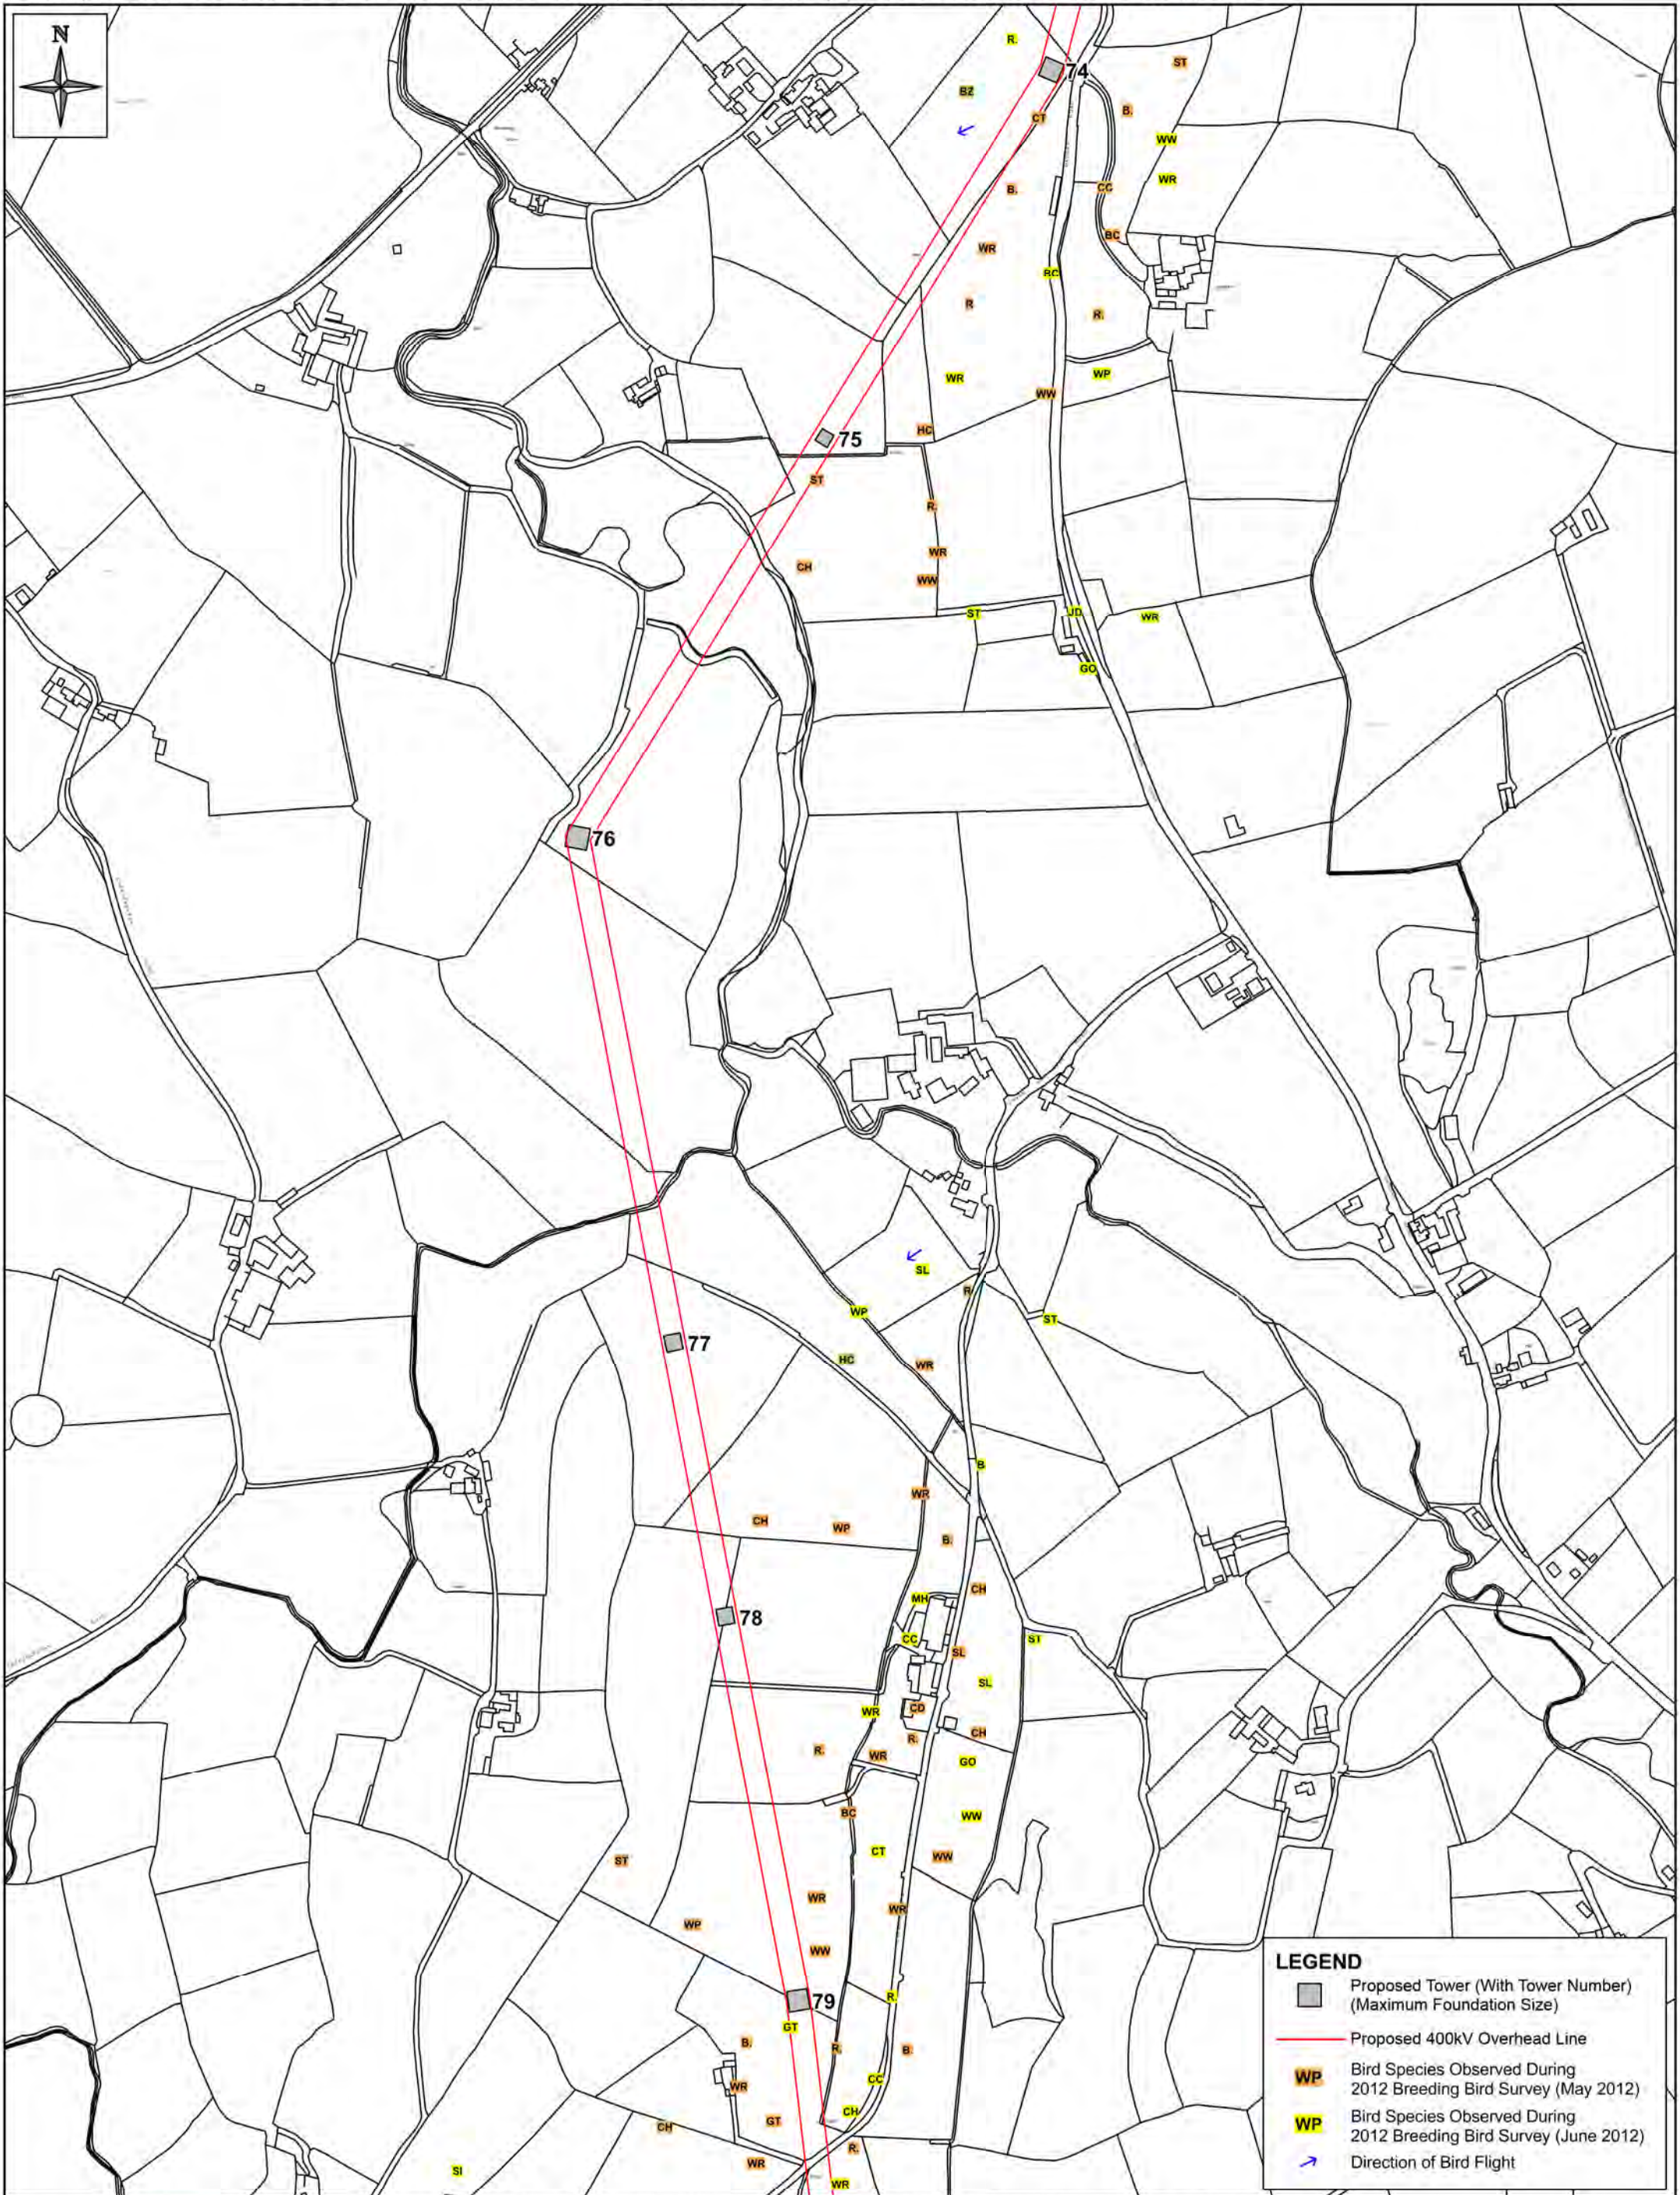


This material is based upon Crown Copyright and is reproduced with the permission of Land & Property Services under delegated authority from the Controller of Her Majesty's Stationery Office, © Crown Copyright & database rights FLA213. Unauthorised reproduction infringes © Crown Copyright and may lead to prosecution or civil proceedings.

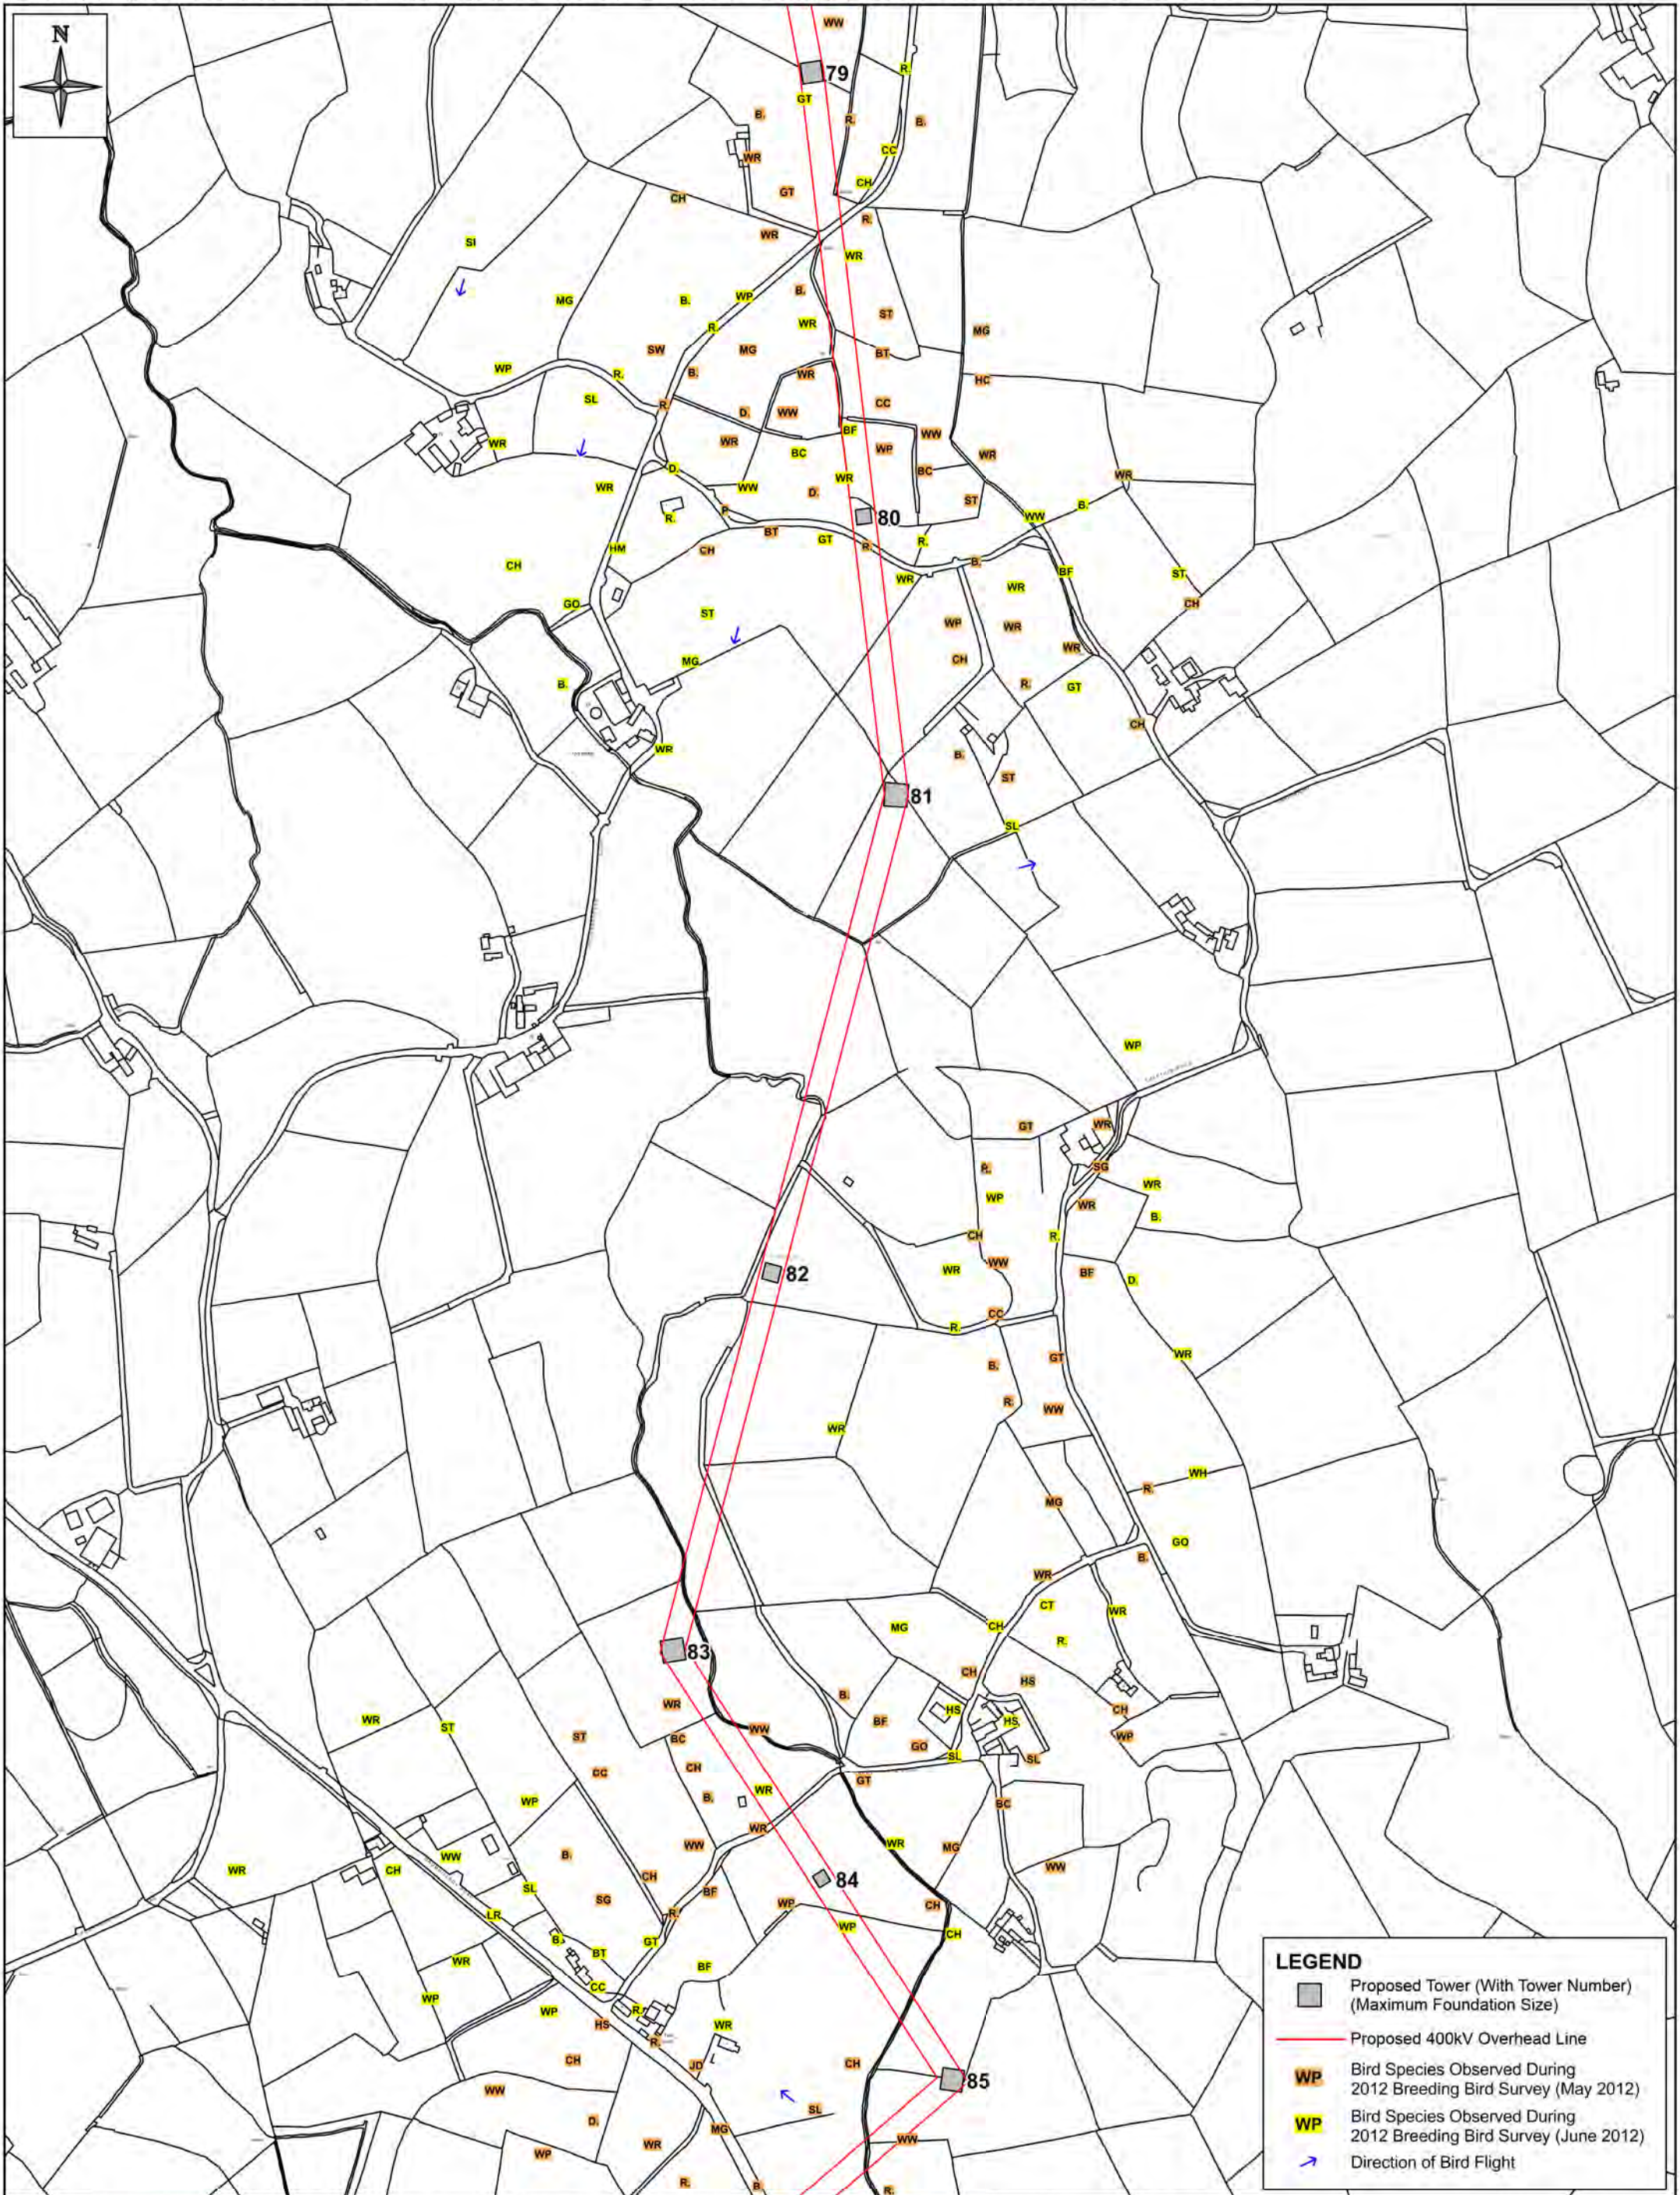

LEGEND

- Proposed Tower (With Tower Number) (Maximum Foundation Size)
- Proposed 400kV Overhead Line
- WP Bird Species Observed During 2012 Breeding Bird Survey (May 2012)
- WP Bird Species Observed During 2012 Breeding Bird Survey (June 2012)
- Direction of Bird Flight

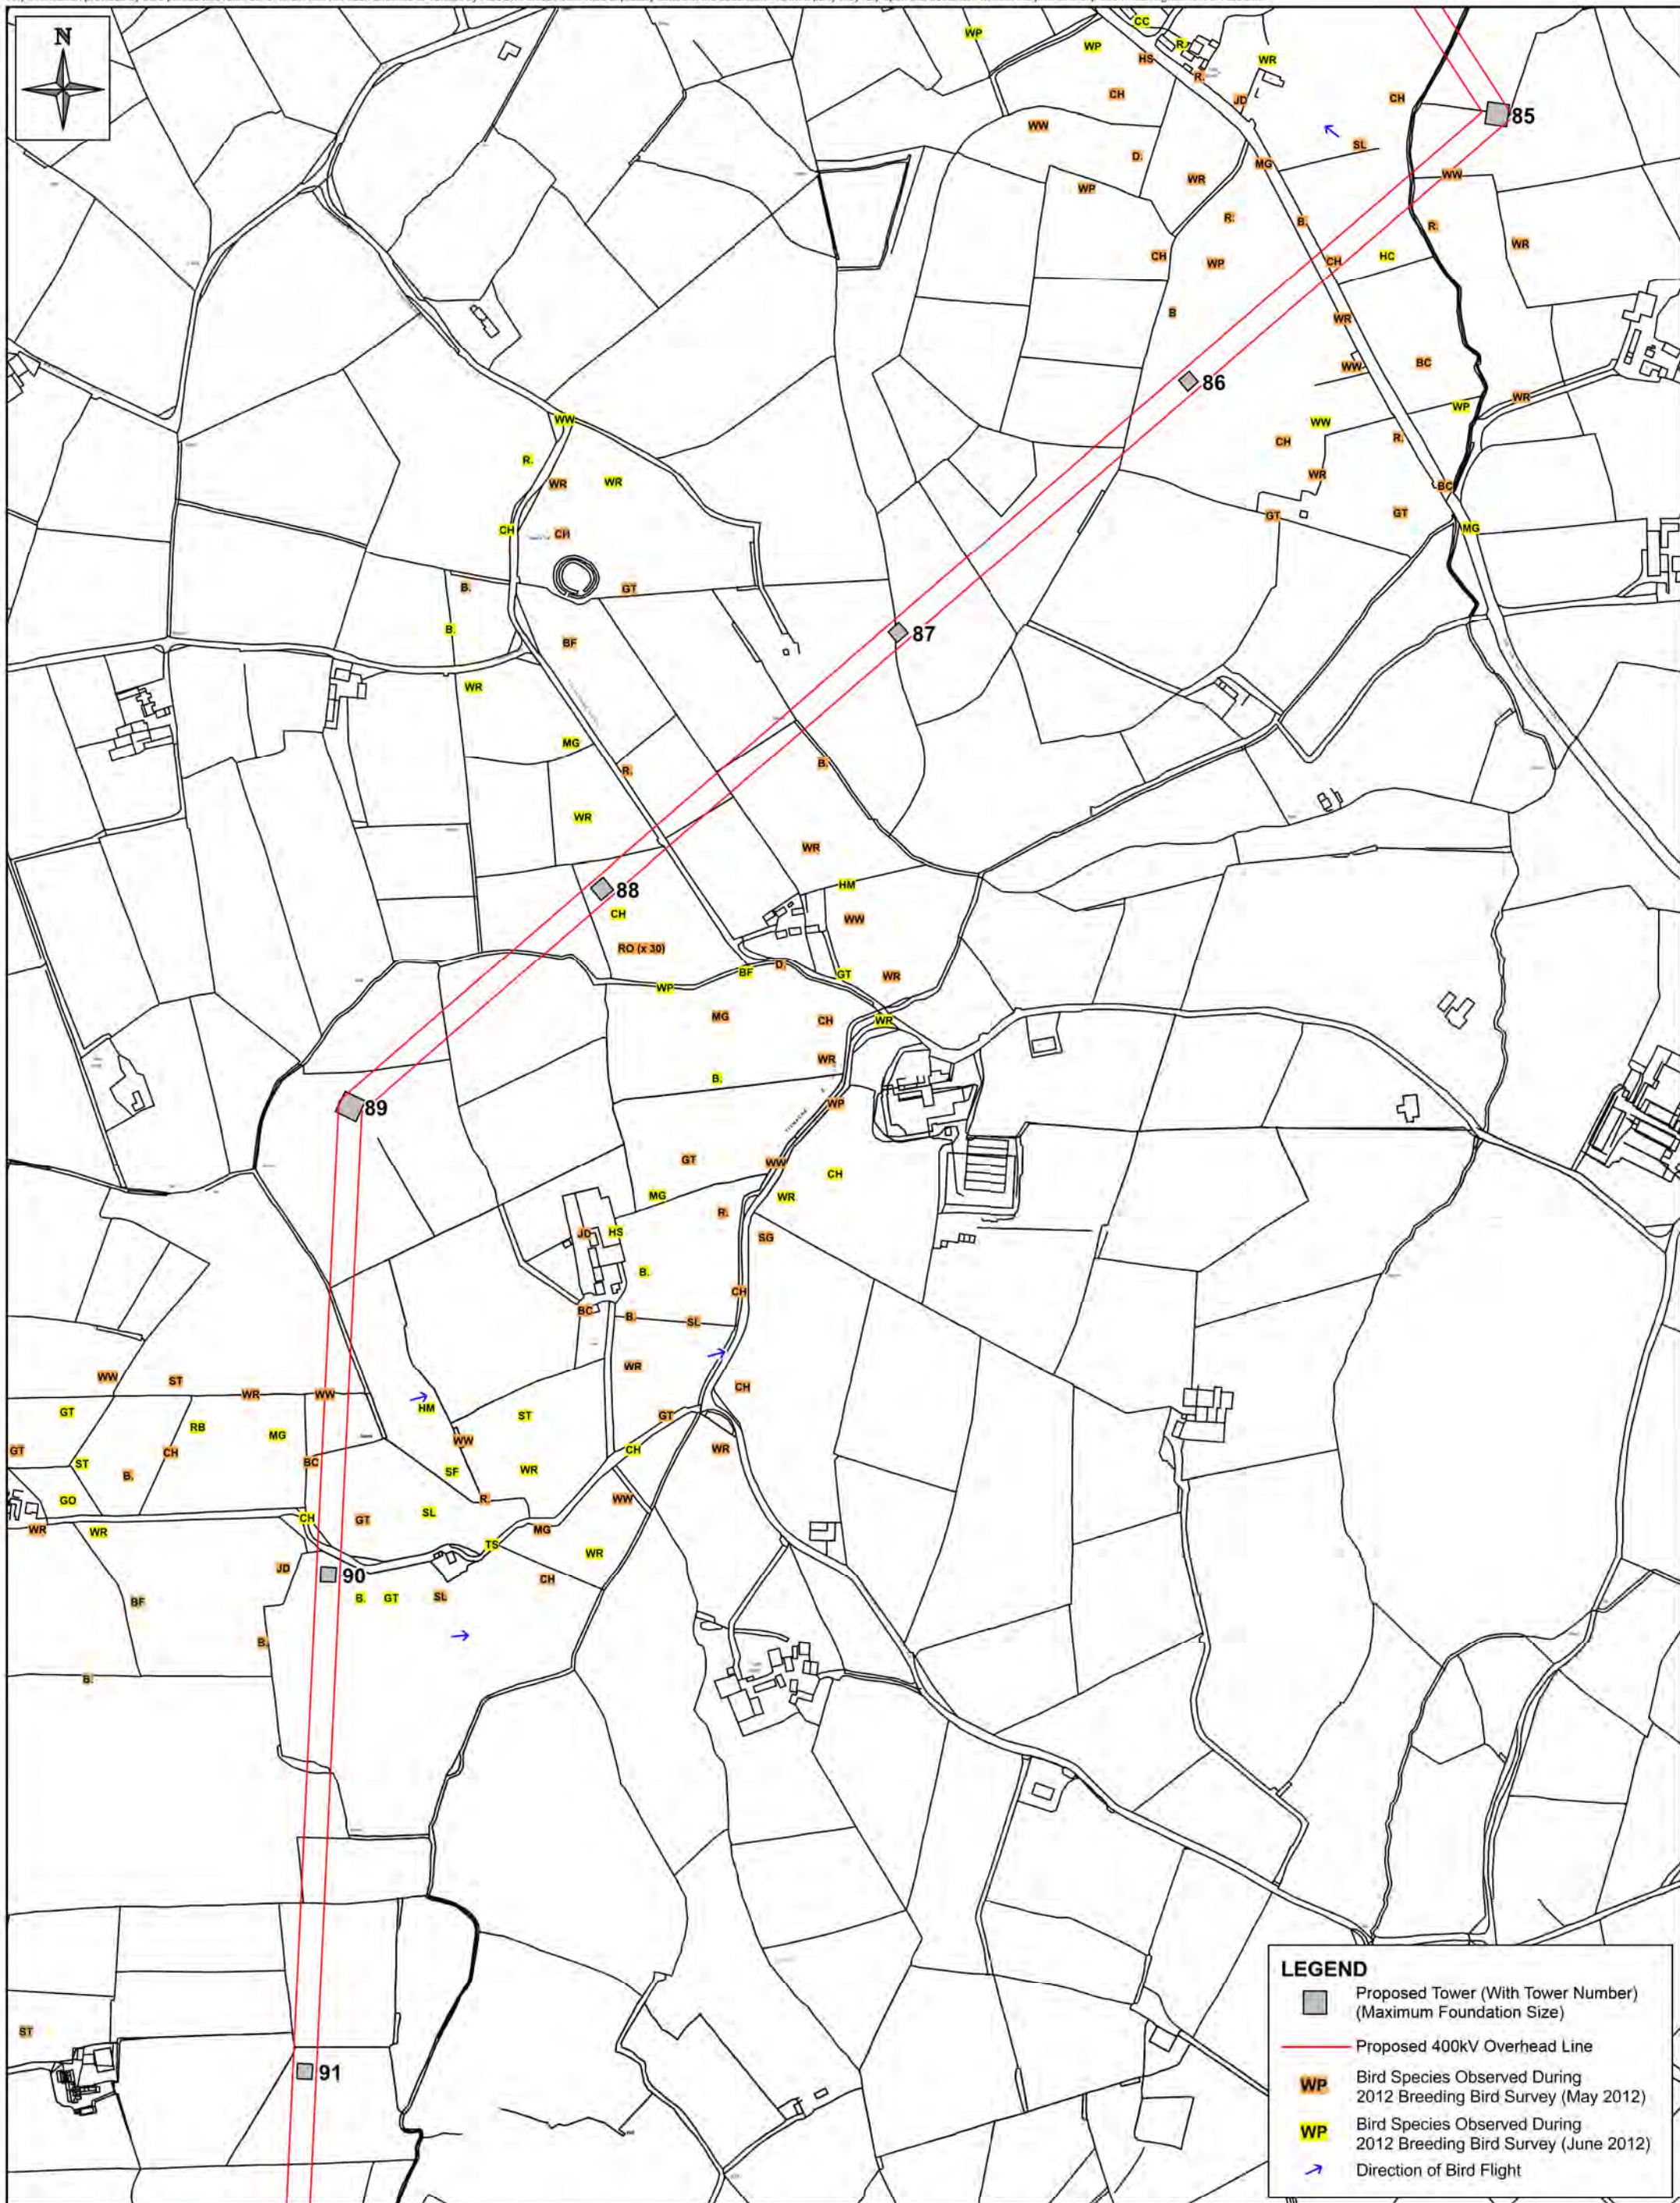


This material is based upon Crown Copyright and is reproduced with the permission of Land & Property Services under delegated authority from the Controller of Her Majesty's Stationery Office, © Crown Copyright & database rights FLA213. Unauthorised reproduction infringes © Crown Copyright and may lead to prosecution or civil proceedings.

Client: 
Project: TYRONE TO CAVAN INTERCONNECTOR CONSOLIDATED ES

Title: **FIGURE 10.44:
BREEDING BIRD SURVEY 2012
(MAP 15 OF 19)**


9th Floor
The Clarence West Building
2 Clarence Street West
BELFAST, BT2 7GP
Tel: +44 (0) 28 9060 7200
Fax: +44 (0) 28 9060 7399
www.aecom.com


Design: GB	Drawn: JM
Chk'd: FL	App'd: FL
Date: 31/05/2013	Scale: 1:5000 @ A3
No: 60032220/3528/10.44	

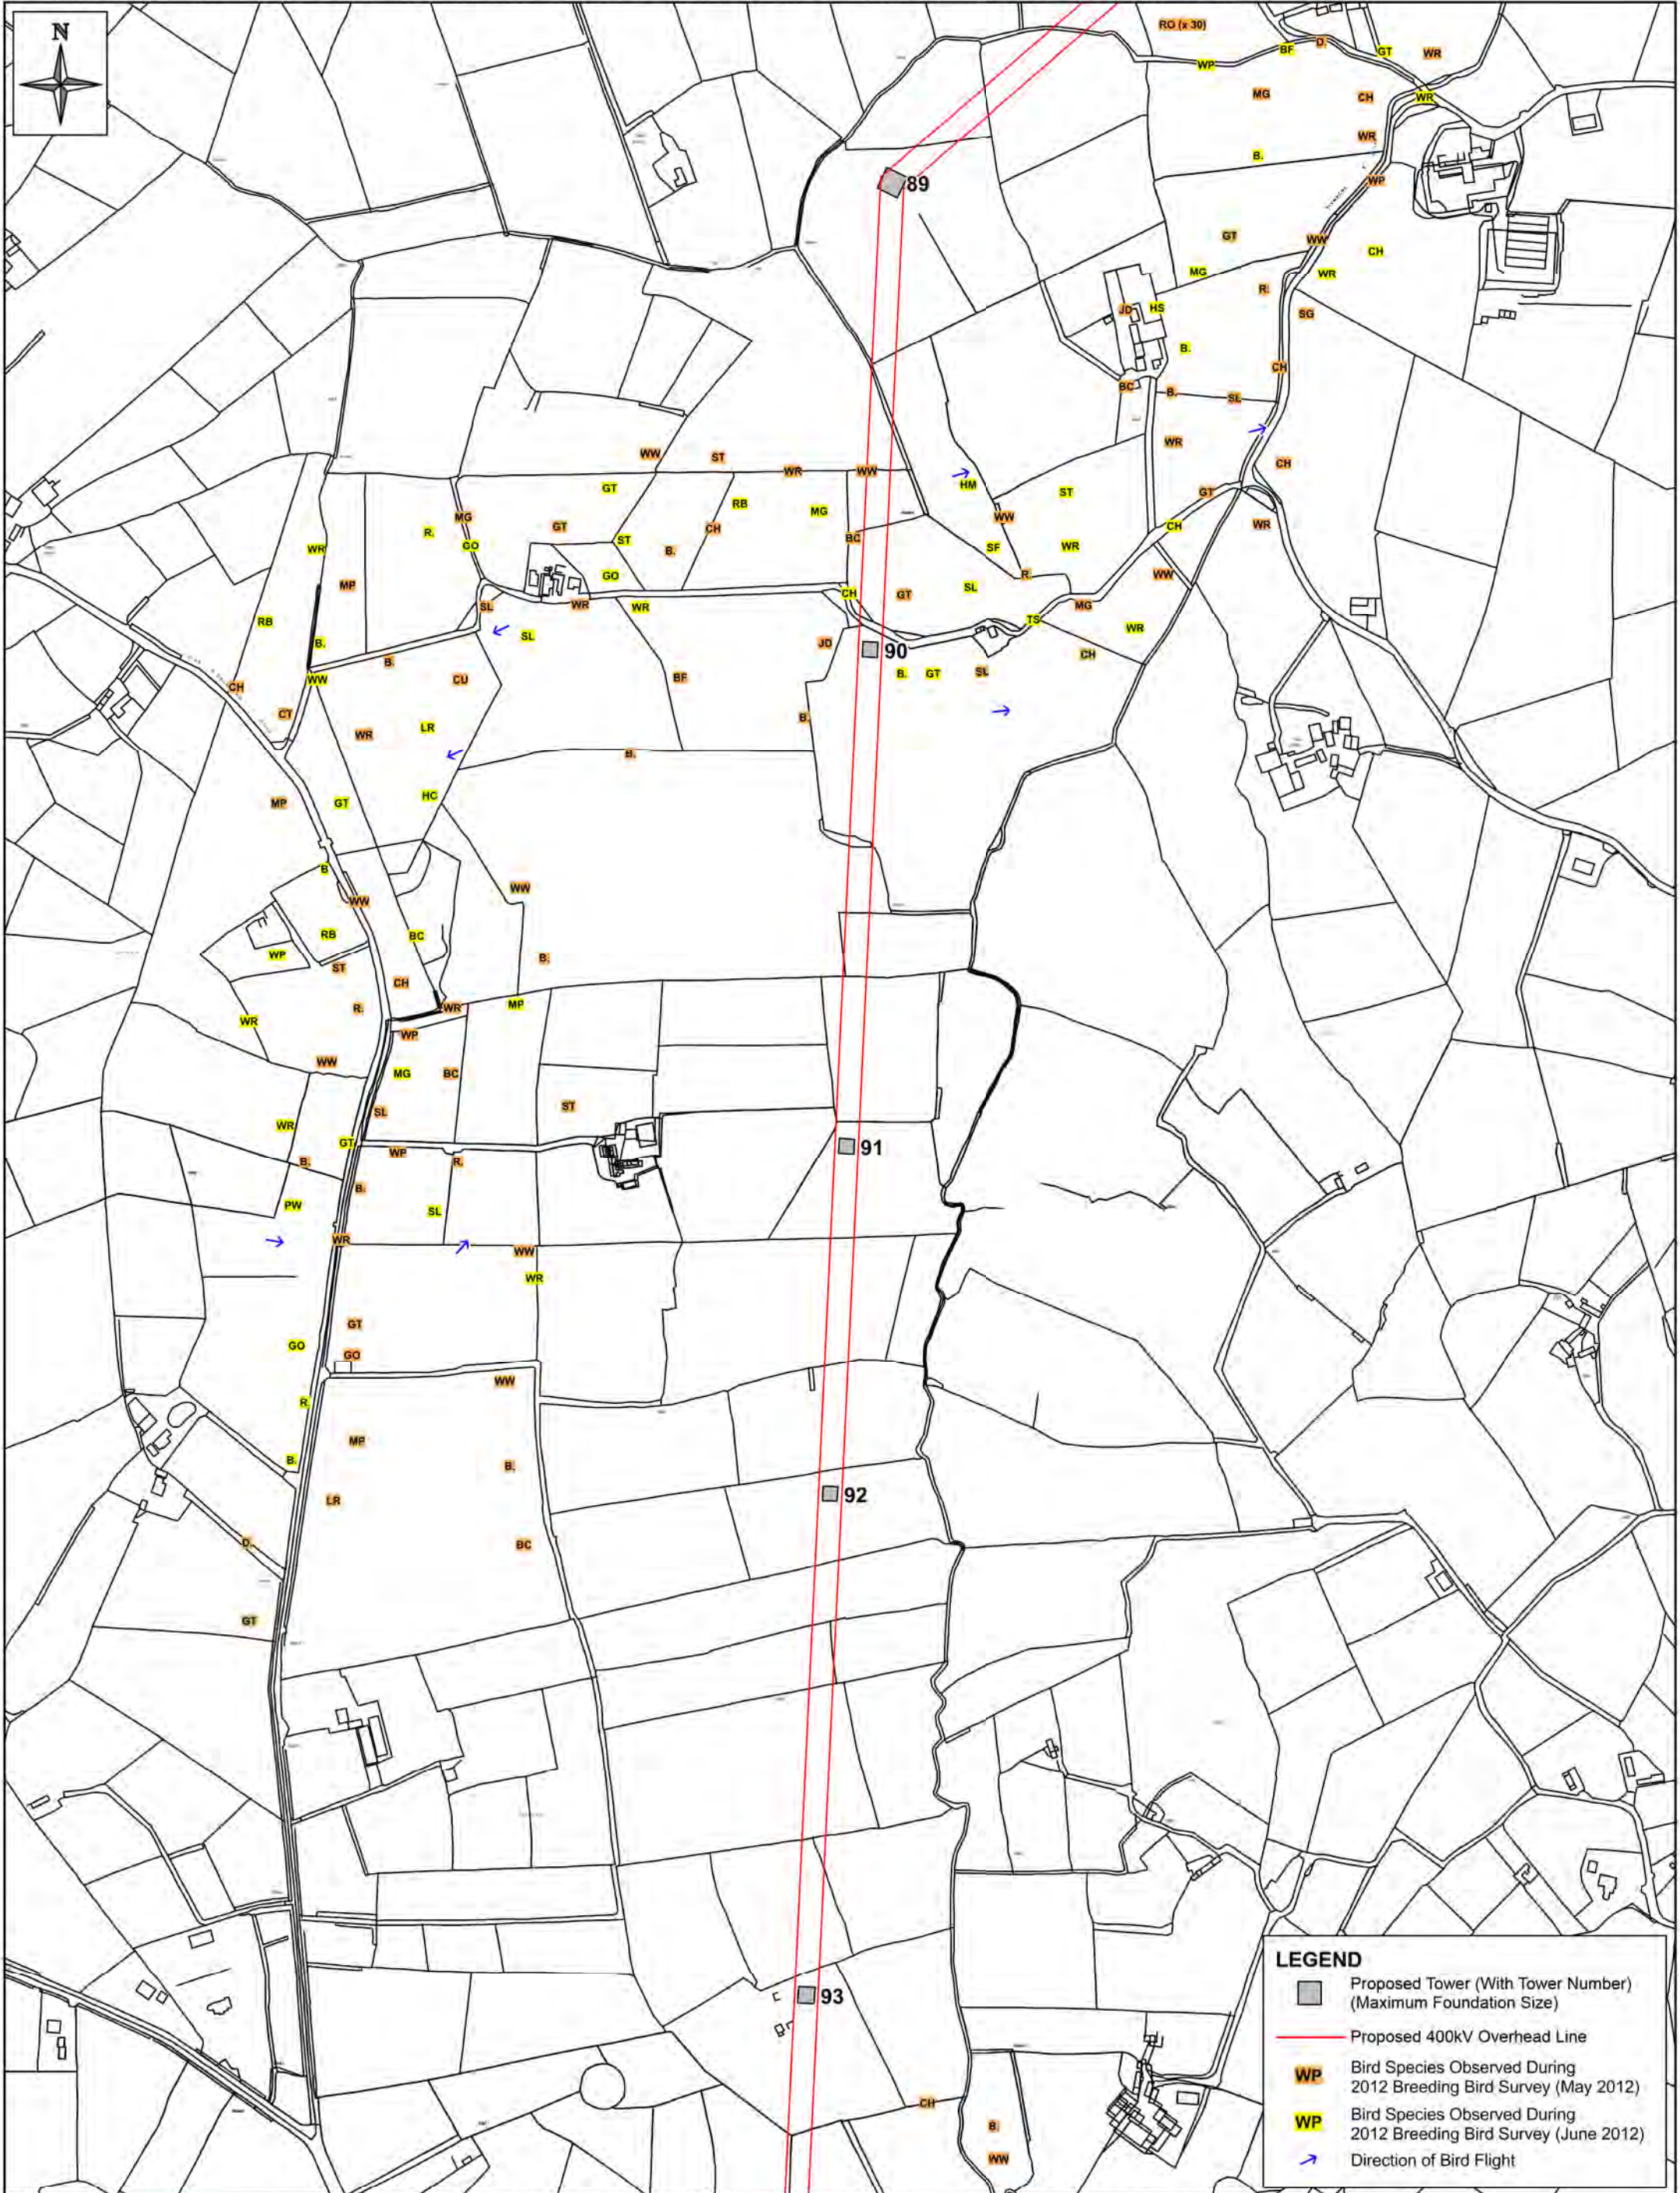


This material is based upon Crown Copyright and is reproduced with the permission of Land & Property Services under delegated authority from the Controller of Her Majesty's Stationery Office, © Crown Copyright & database rights FLA213. Unauthorised reproduction infringes © Crown Copyright and may lead to prosecution or civil proceedings.

Client: 
Project: TYRONE TO CAVAN INTERCONNECTOR CONSOLIDATED ES

Title: **FIGURE 10.45:
BREEDING BIRD SURVEY 2012
(MAP 16 OF 19)**


9th Floor
The Clarence West Building
2 Clarence Street West
BELFAST, BT2 7GP
Tel: +44 (0) 28 9060 7200
Fax: +44 (0) 28 9060 7399
www.aecom.com

Design: GB	Drawn: JM
Chk'd: FL	App'd: FL
Date: 31/05/2013	Scale: 1:5000 @ A3
No: 60032220/3528/10.45	

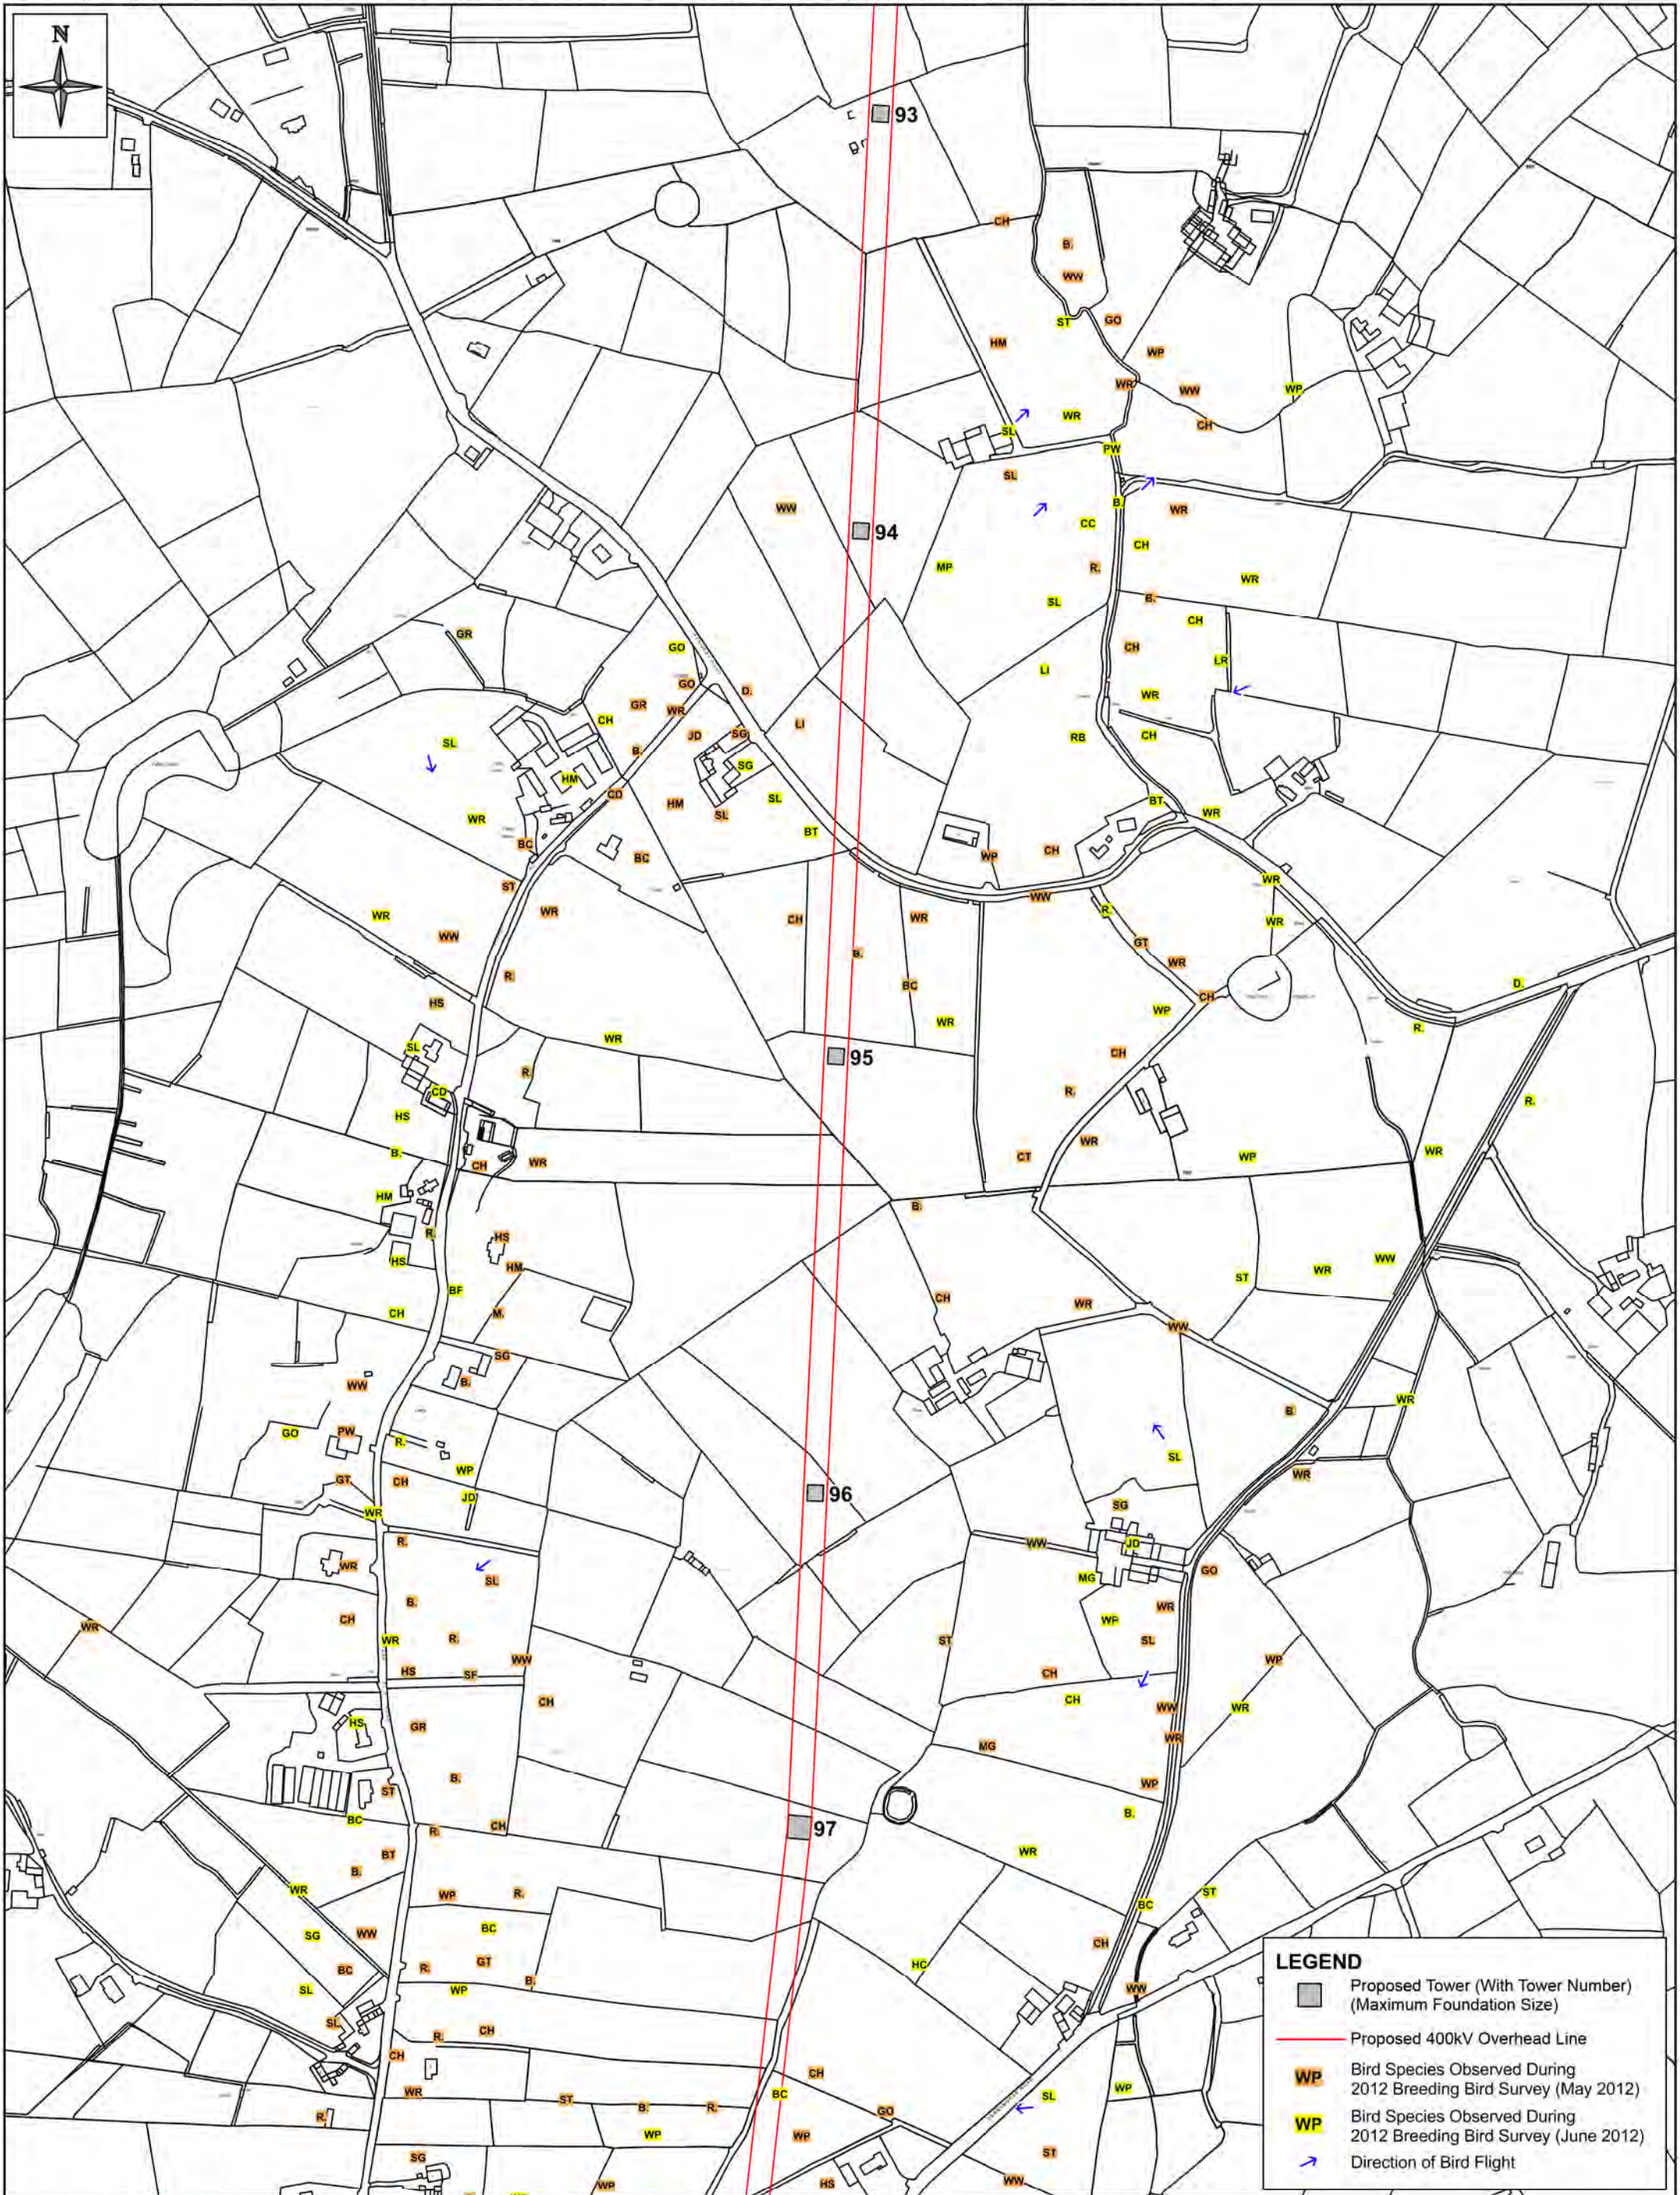


This material is based upon Crown Copyright and is reproduced with the permission of Land & Property Services under delegated authority from the Controller of Her Majesty's Stationery Office, © Crown Copyright & database rights FLA213. Unauthorised reproduction infringes © Crown Copyright and may lead to prosecution or civil proceedings.

Client: 
 Project: TYRONE TO CAVAN INTERCONNECTOR CONSOLIDATED ES

Title: **FIGURE 10.46: BREEDING BIRD SURVEY 2012 (MAP 17 OF 19)**

AECOM
 9th Floor
 The Clarence West Building
 2 Clarence Street West
 BELFAST, BT2 7GP
 Tel: +44 (0) 28 9060 7200
 Fax: +44 (0) 28 9060 7399
 www.aecom.com

Design: GB	Drawn: JM
Chk'd: FL	App'd: FL
Date: 31/05/2013	Scale: 1:5000 @ A3
No: 60032220/3528/10.46	

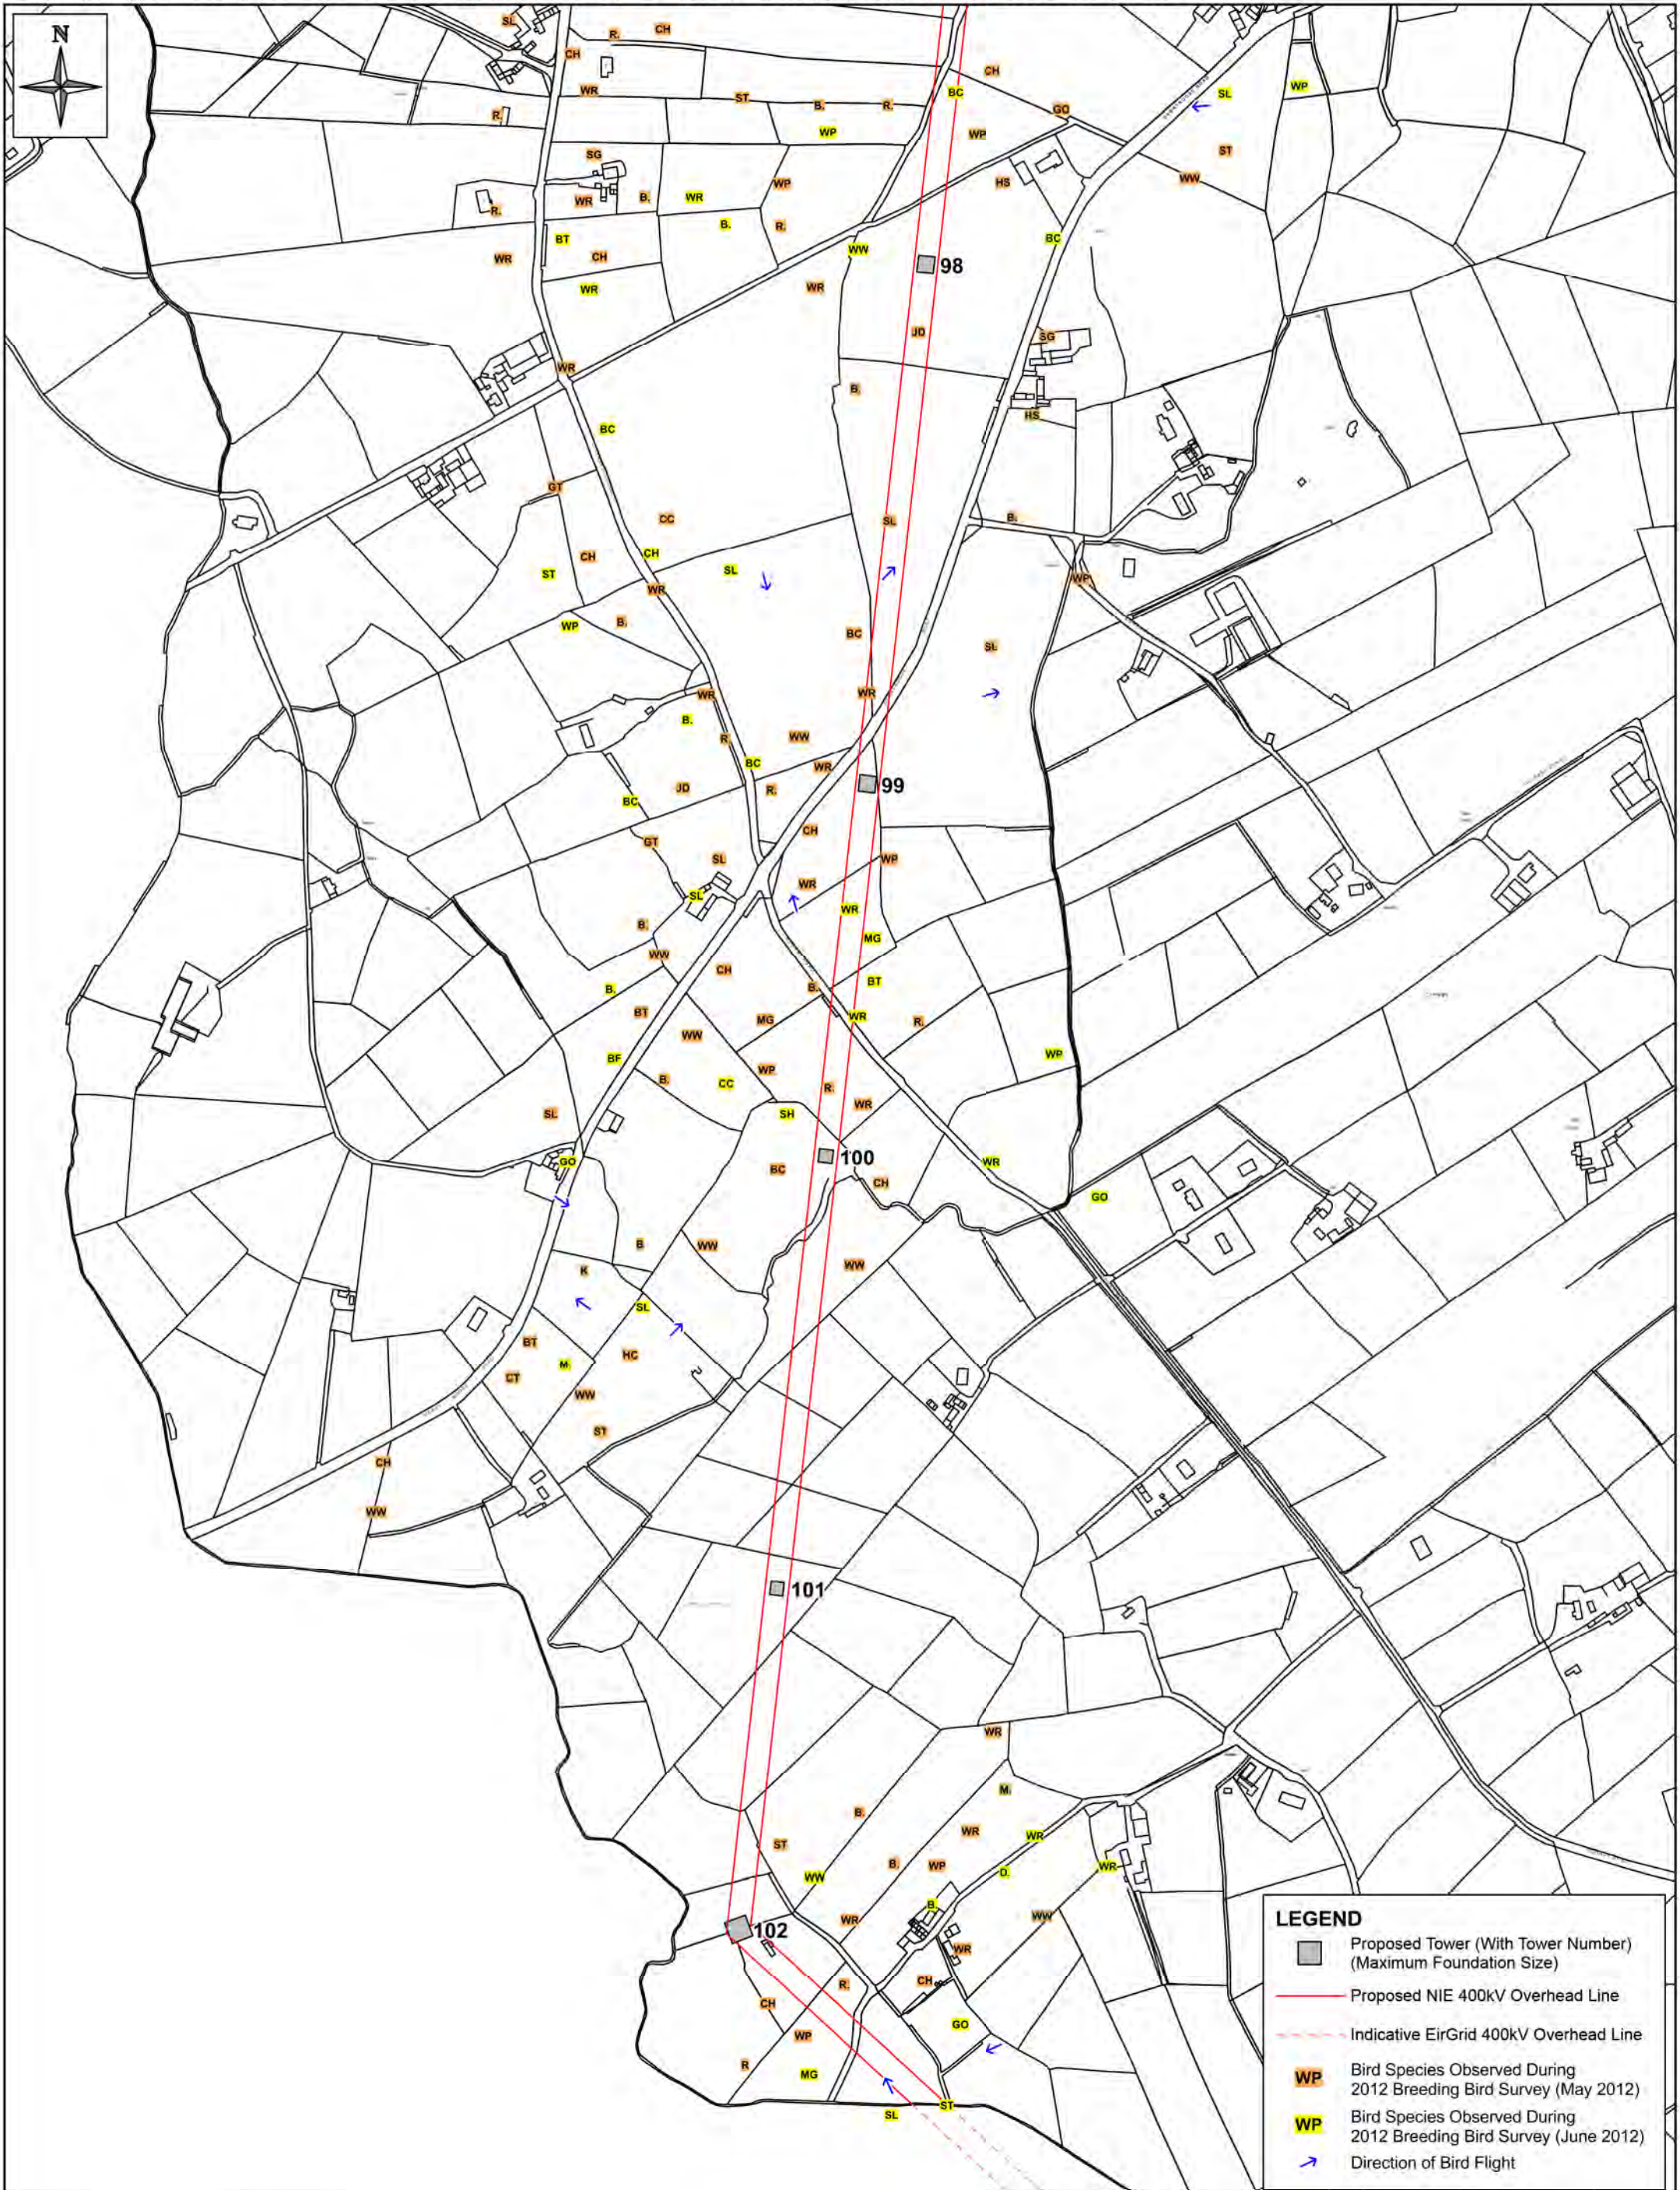

LEGEND

- Proposed Tower (With Tower Number) (Maximum Foundation Size)
- Proposed NIE 400kV Overhead Line
- - - Indicative EirGrid 400kV Overhead Line
- WP Bird Species Observed During 2012 Breeding Bird Survey (May 2012)
- WR Bird Species Observed During 2012 Breeding Bird Survey (June 2012)
- ➔ Direction of Bird Flight

This material is based upon Crown Copyright and is reproduced with the permission of Land & Property Services under delegated authority from the Controller of Her Majesty's Stationery Office, © Crown Copyright & database rights FLA213. Unauthorised reproduction infringes © Crown Copyright and may lead to prosecution or civil proceedings.

Client: 

Project: TYRONE TO CAVAN INTERCONNECTOR CONSOLIDATED ES


Title: **FIGURE 10.47: BREEDING BIRD SURVEY 2012 (MAP 18 OF 19)**

AECOM

9th Floor
The Clarence West Building
2 Clarence Street West
BELFAST, BT2 7GP

Tel: +44 (0) 28 9060 7200
Fax: +44 (0) 28 9060 7399
www.aecom.com

Design: GB	Drawn: JM
Chk'd: FL	App'd: FL
Date: 31/05/2013	Scale: 1:5000 @ A3
No: 60032220/3528/10.47	

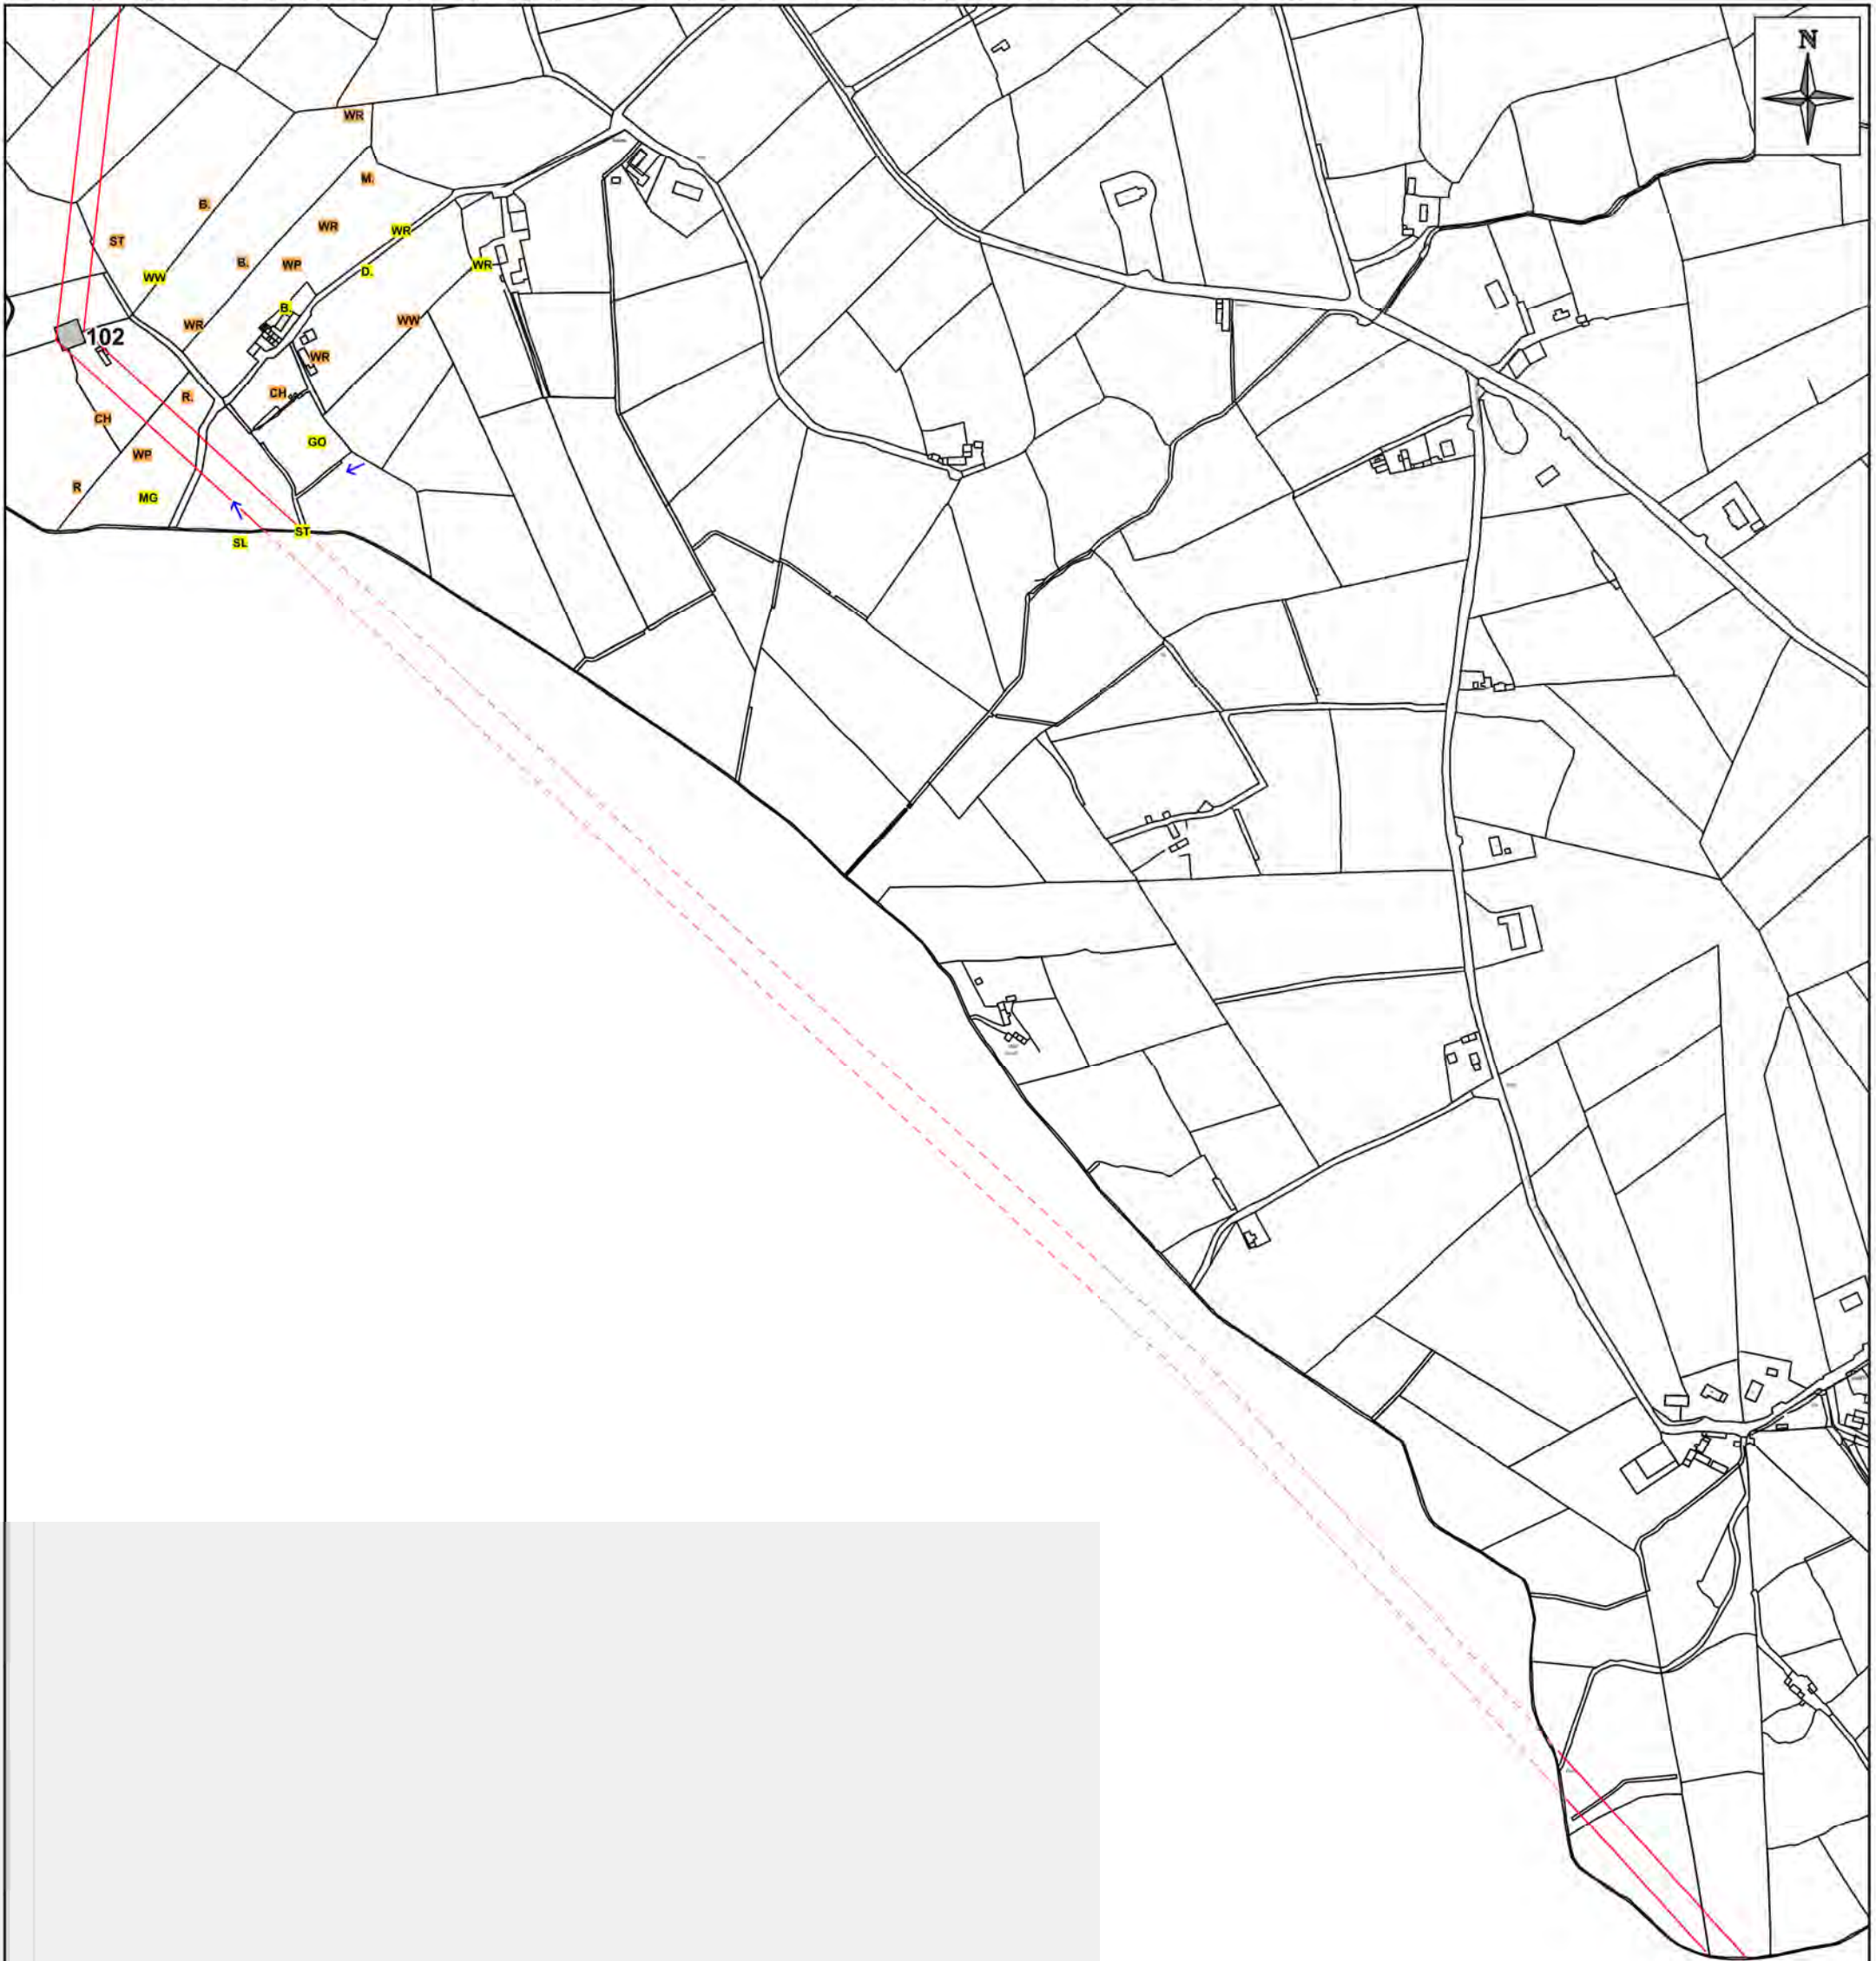

LEGEND

- Proposed Tower (With Tower Number) (Maximum Foundation Size)
- Proposed NIE 400kV Overhead Line
- Indicative EirGrid 400kV Overhead Line
- Bird Species Observed During 2012 Breeding Bird Survey (May 2012)
- Bird Species Observed During 2012 Breeding Bird Survey (June 2012)
- Direction of Bird Flight