


This material is based upon Crown Copyright and is reproduced with the permission of Land & Property Services under delegated authority from the Controller of Her Majesty's Stationery Office. © Crown copyright & database rights FLA 213. Unauthorised reproduction infringes © Crown Copyright and may lead to prosecution or civil proceedings.

Client: 
 Project: TYRONE TO CAVAN INTERCONNECTOR CONSOLIDATED ES

Title: **FIGURE 19.1:
 CUMULATIVE STRUCTURES WITHIN 5KM
 MAP 1 OF 4**

AECOM
 9th Floor
 The Clarence West Building
 2 Clarence Street West
 BELFAST BT2 7GP
 Tel: 028 9060 7200
 Fax: 028 9060 7399
 www.aecom.com

Design: JM	Drawn: JM
Chk'd: FL	App'd: FL
Date: 31/05/2013	Scale: 1:50,000 @ A3
No: 60032220/3528/19.1/1	

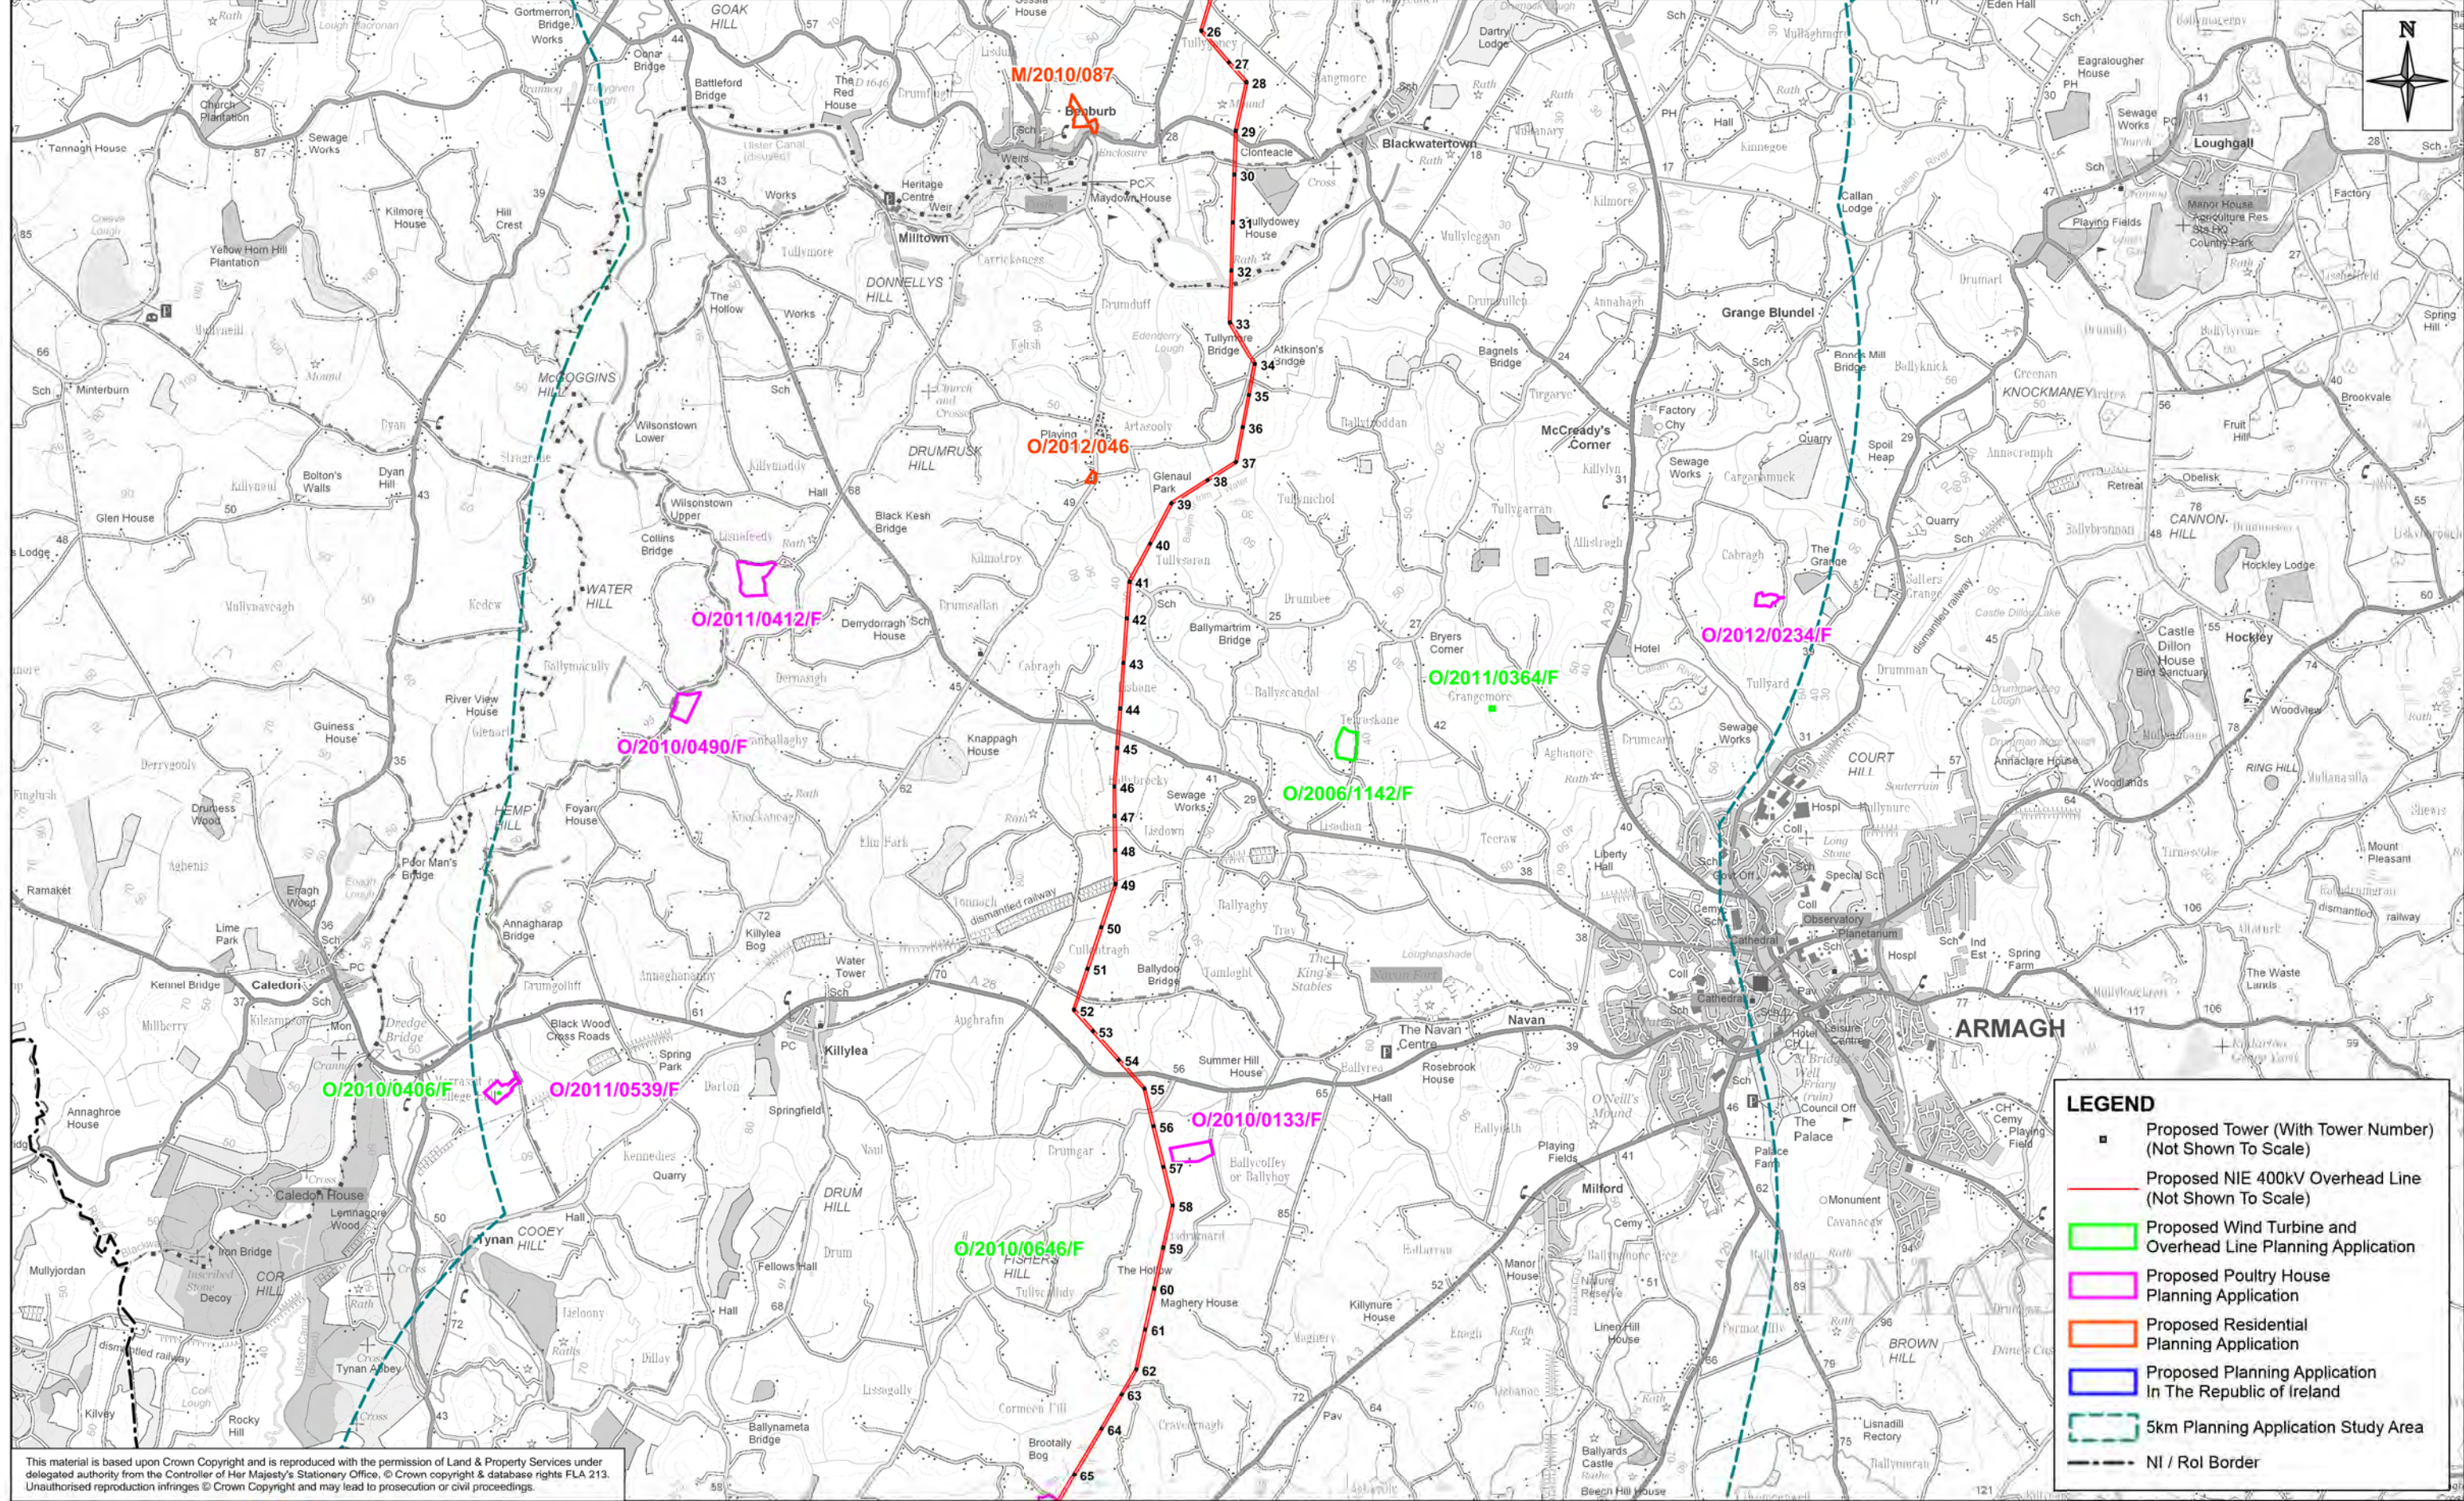

This material is based upon Crown Copyright and is reproduced with the permission of Land & Property Services under delegated authority from the Controller of Her Majesty's Stationery Office. © Crown copyright & database rights FLA 213. Unauthorised reproduction infringes © Crown Copyright and may lead to prosecution or civil proceedings.

Client:	
Project:	TYRONE TO CAVAN INTERCONNECTOR CONSOLIDATED ES


Title: **FIGURE 19.1: CUMULATIVE STRUCTURES WITHIN 5KM MAP 2 OF 4**

AECOM

9th Floor
The Clarence West Building
2 Clarence Street West
BELFAST BT2 7GP

Tel: 028 9060 7200
Fax: 028 9060 7399
www.aecom.com

Design: JM	Drawn: JM
Chk'd: FL	App'd: FL
Date: 31/05/2013	Scale: 1:50,000 @ A3
No: 60032220/3528/19.1/2	

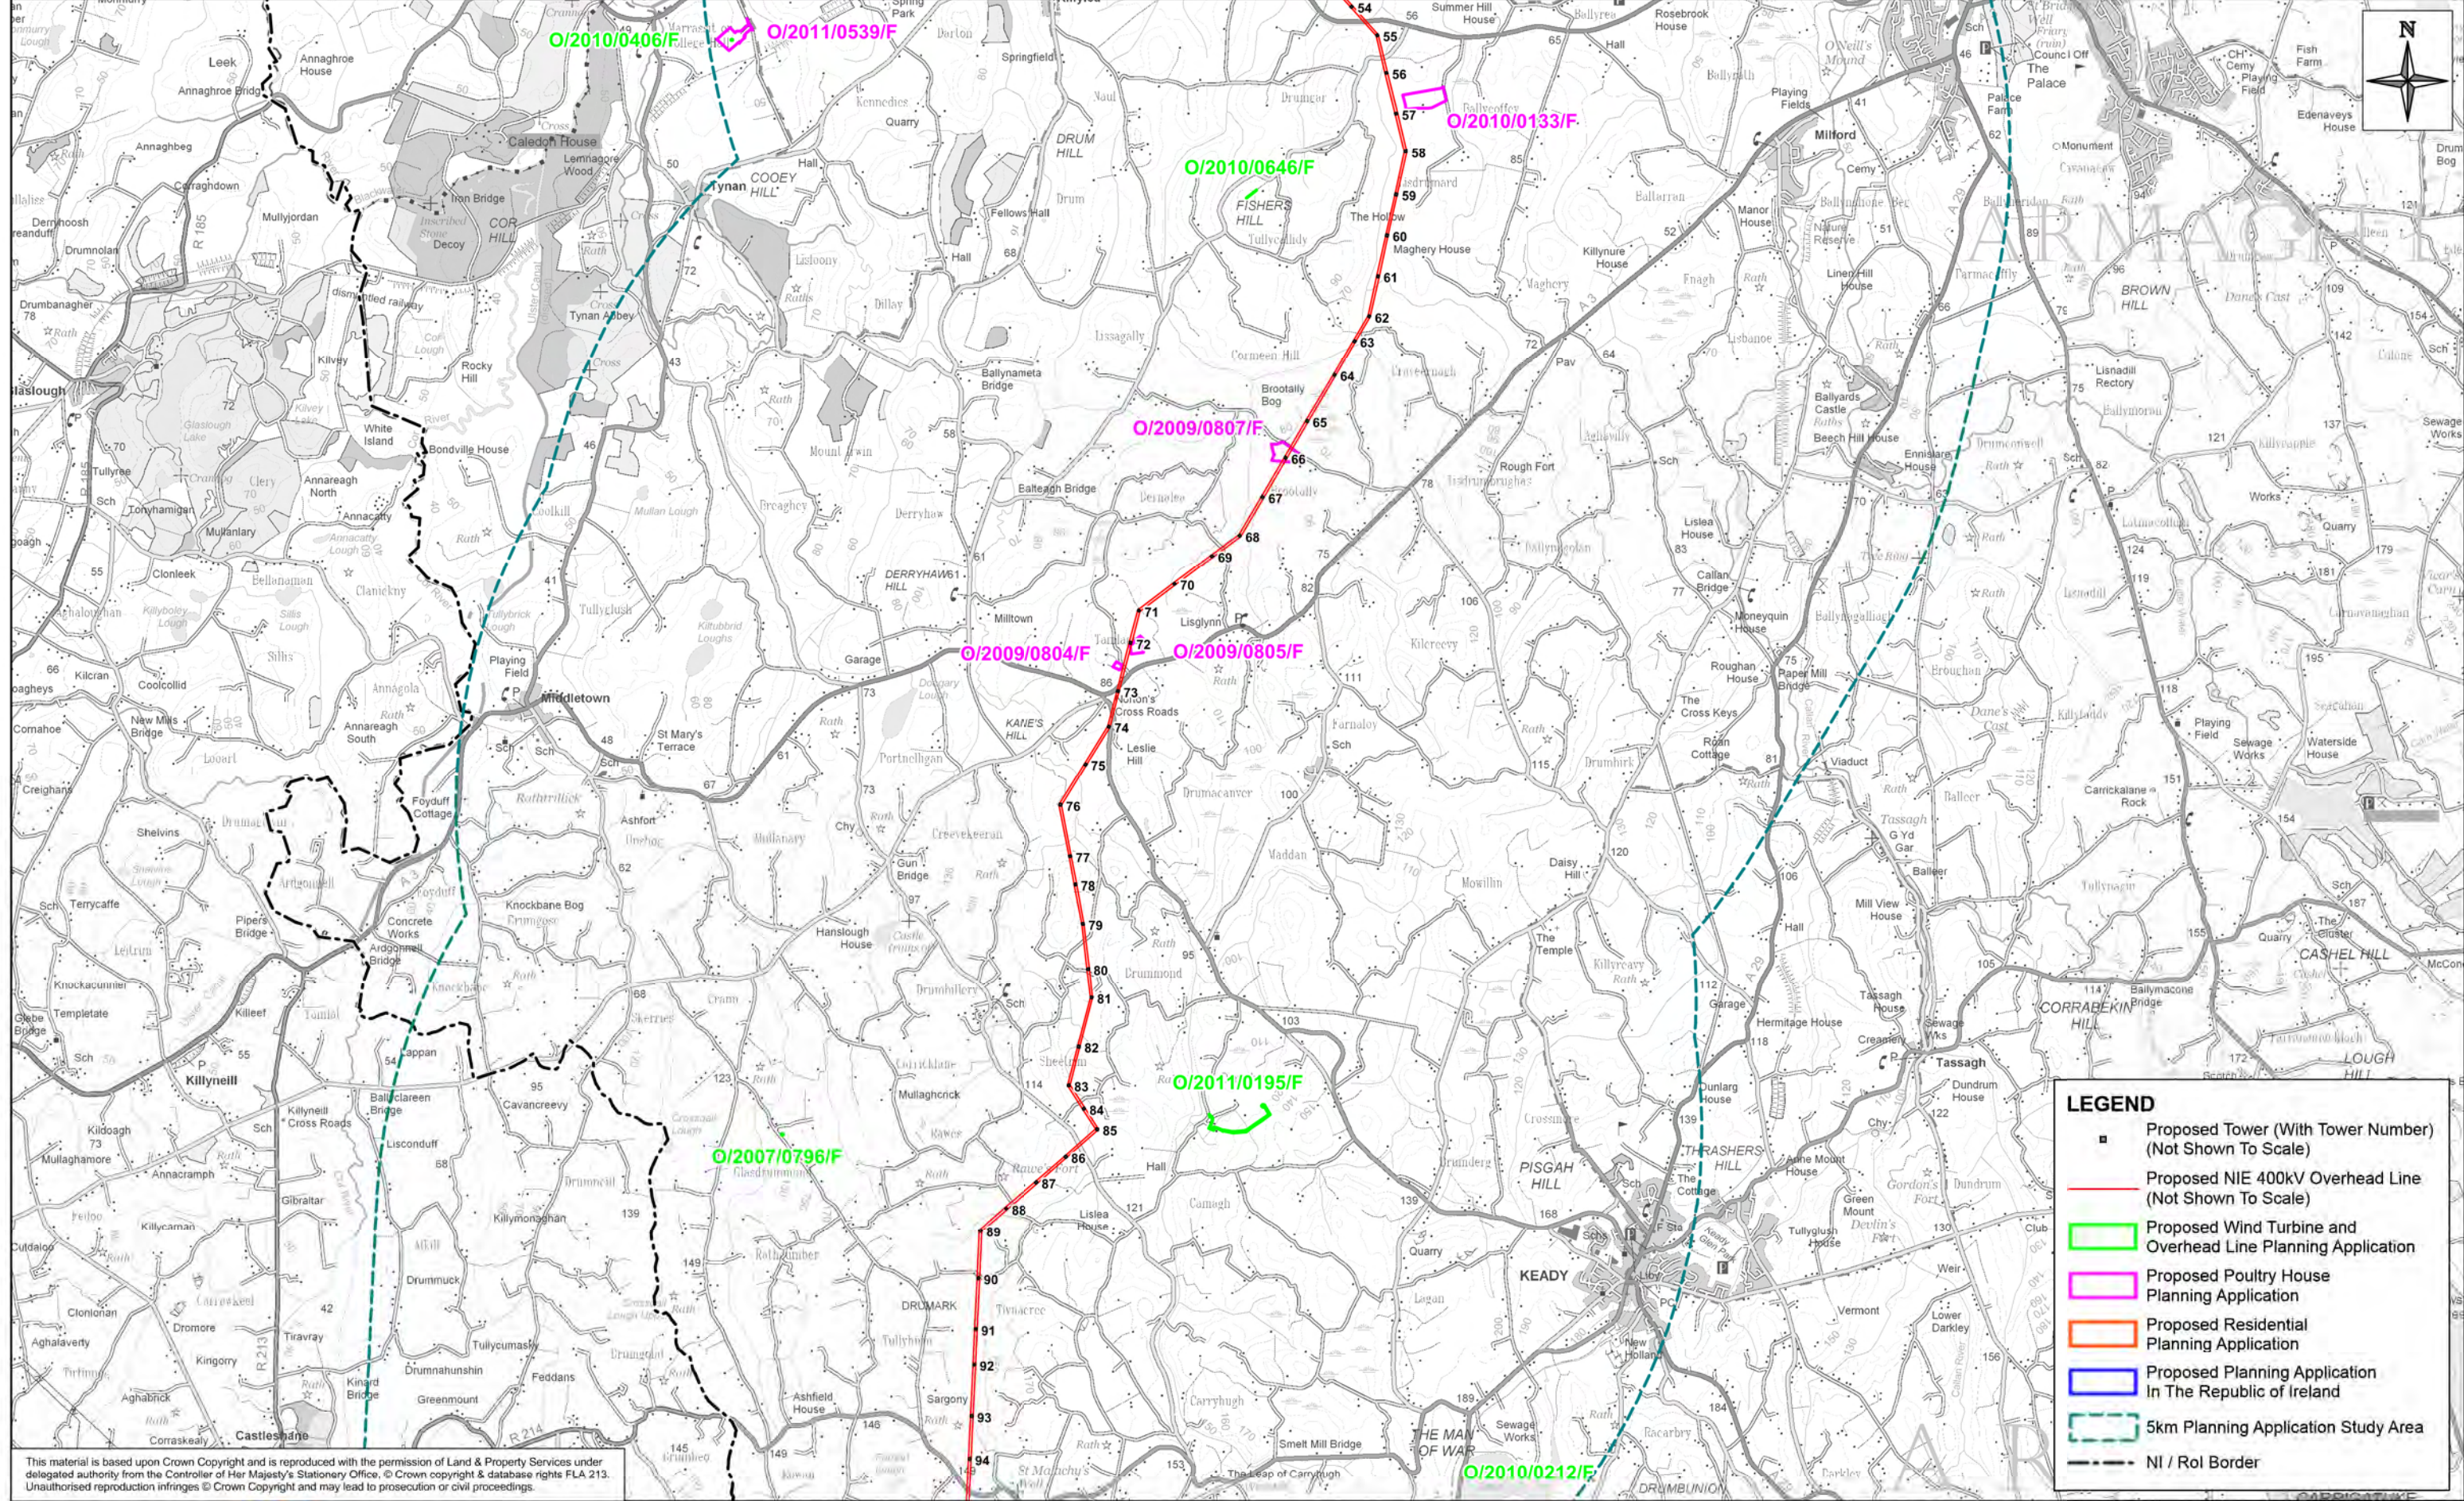

This material is based upon Crown Copyright and is reproduced with the permission of Land & Property Services under delegated authority from the Controller of Her Majesty's Stationery Office. © Crown copyright & database rights FLA 213. Unauthorised reproduction infringes © Crown Copyright and may lead to prosecution or civil proceedings.

Client:	
Project:	TYRONE TO CAVAN INTERCONNECTOR CONSOLIDATED ES


Title: **FIGURE 19.1: CUMULATIVE STRUCTURES WITHIN 5KM MAP 3 OF 4**

AECOM

9th Floor
The Clarence West Building
2 Clarence Street West
BELFAST BT2 7GP

Tel: 028 9060 7200
Fax: 028 9060 7399
www.aecom.com

Design: JM	Drawn: JM
Chk'd: FL	App'd: FL
Date: 31/05/2013	Scale: 1:50,000 @ A3
No: 60032220/3528/19.1/3	

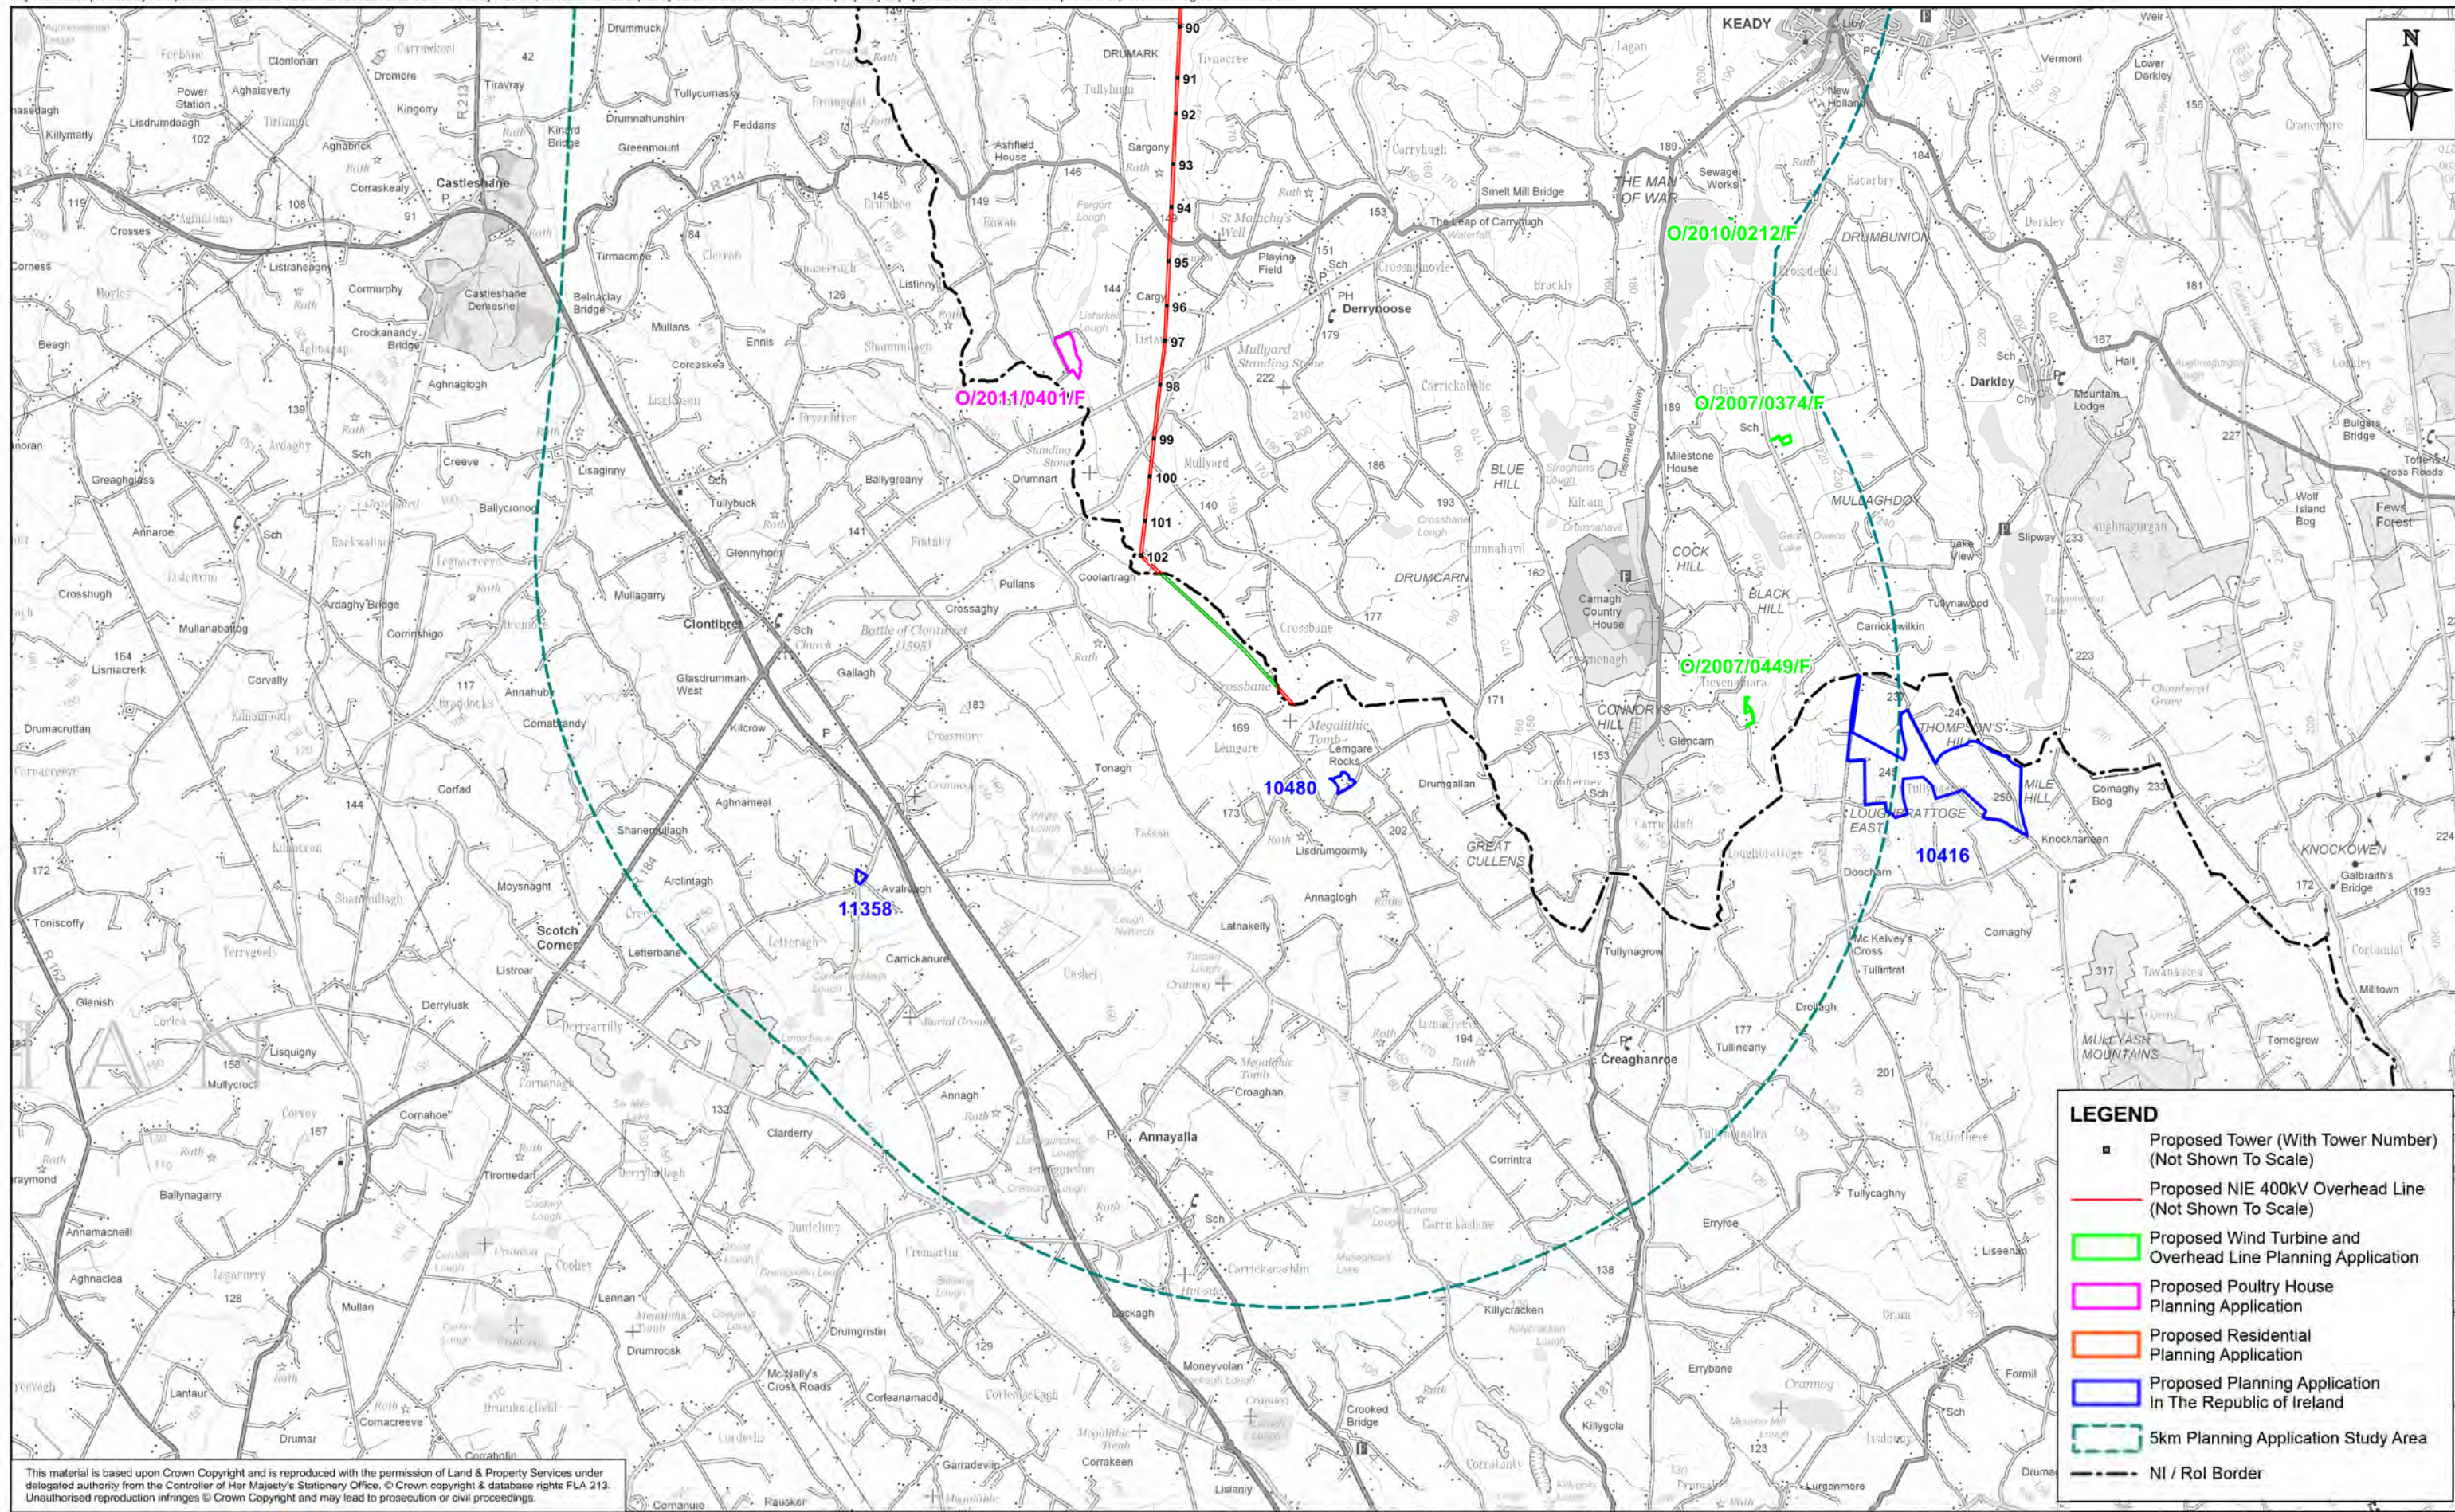

LEGEND

- Proposed Tower (With Tower Number) (Not Shown To Scale)
- Proposed NIE 400kV Overhead Line (Not Shown To Scale)
- ▭ Proposed Wind Turbine and Overhead Line Planning Application
- ▭ Proposed Poultry House Planning Application
- ▭ Proposed Residential Planning Application
- ▭ Proposed Planning Application In The Republic of Ireland
- - - 5km Planning Application Study Area
- - - NI / ROI Border

This material is based upon Crown Copyright and is reproduced with the permission of Land & Property Services under delegated authority from the Controller of Her Majesty's Stationery Office. © Crown copyright & database rights FLA 213. Unauthorised reproduction infringes © Crown Copyright and may lead to prosecution or civil proceedings.

Client: 

Project: TYRONE TO CAVAN INTERCONNECTOR CONSOLIDATED ES

Title: **FIGURE 19.1: CUMULATIVE STRUCTURES WITHIN 5KM MAP 4 OF 4**

AECOM

9th Floor
The Clarence West Building
2 Clarence Street West
BELFAST BT2 7GP

Tel: 028 9060 7200
Fax: 028 9060 7399
www.aecom.com

Design: JM	Drawn: JM
Chk'd: FL	App'd: FL
Date: 31/05/2013	Scale: 1:50,000 @ A3
No: 60032220/3528/19.1/4	